

26-38 HOUNSLOW AVENUE

Toronto, Ontario

- L-0.0

TITLE SHEET
- L-1.0

CONCEPT SITE & LANDSCAPE PLAN
- L-1.1

SOIL VOLUME PLAN
- L-2.0

OUTDOOR AMENITY LANDSCAPE PLAN
- L-3.0


GREEN ROOF PLAN
- L-4.0

LANDSCAPE DETAILS
- PUP-1.0

PUBLIC UTILITIES PLAN
- TS-1.0

TREE PRESERVATION PLAN
- TS-1.1

TREE PRESERVATION DETAILS

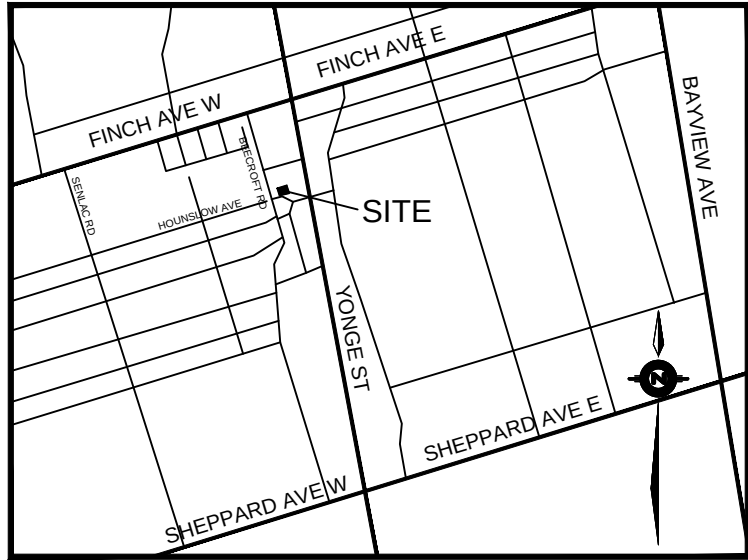

CONTEXT PLAN N.T.S.

5.	Issued for ZBA	29.Sep.2023
4.	Issued for Coordination	22.Sep.2023
3.	Issued for Coordination	06.Sep.2023
2.	Issued for Coordination	31.Aug.2023
1.	Issued for Coordination	20.July.2023

(Rev.)	No.	Description	Date
--------	-----	-------------	------

ISSUANCE / REVISIONS:

MEPDESIGN
LANDSCAPE ARCHITECTS

1060 Sheppard Ave. West - Suite 100
Toronto, Canada M3J 0G7
+1 416.781.9205
studio@mepdesign.com
mepdesign.com

PROJECT NAME:

26-38 HOUNSLOW AVENUE


Toronto, Ontario

CLIENT:

HOUNSLOW HOLDINGS INC.

DRAWING TITLE:

TITLE PAGE

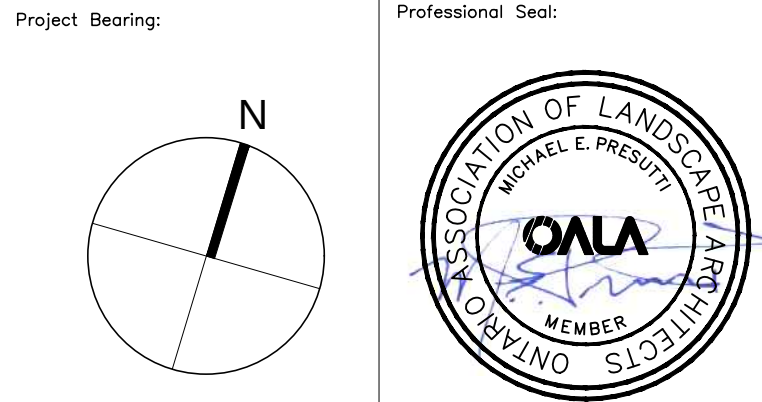


This drawing shall not be used for construction purposes unless the seal appearing hereon is signed and dated by the Landscape Architect.

Dwg. Scale: As Shown Plot Scale: 1=1
Drawn By: W.Y. File Name: .dwg
Checked By: M.P. Project Number: 23-611


Drawing Number: Sheet Number:

L-0.0 0 of 0

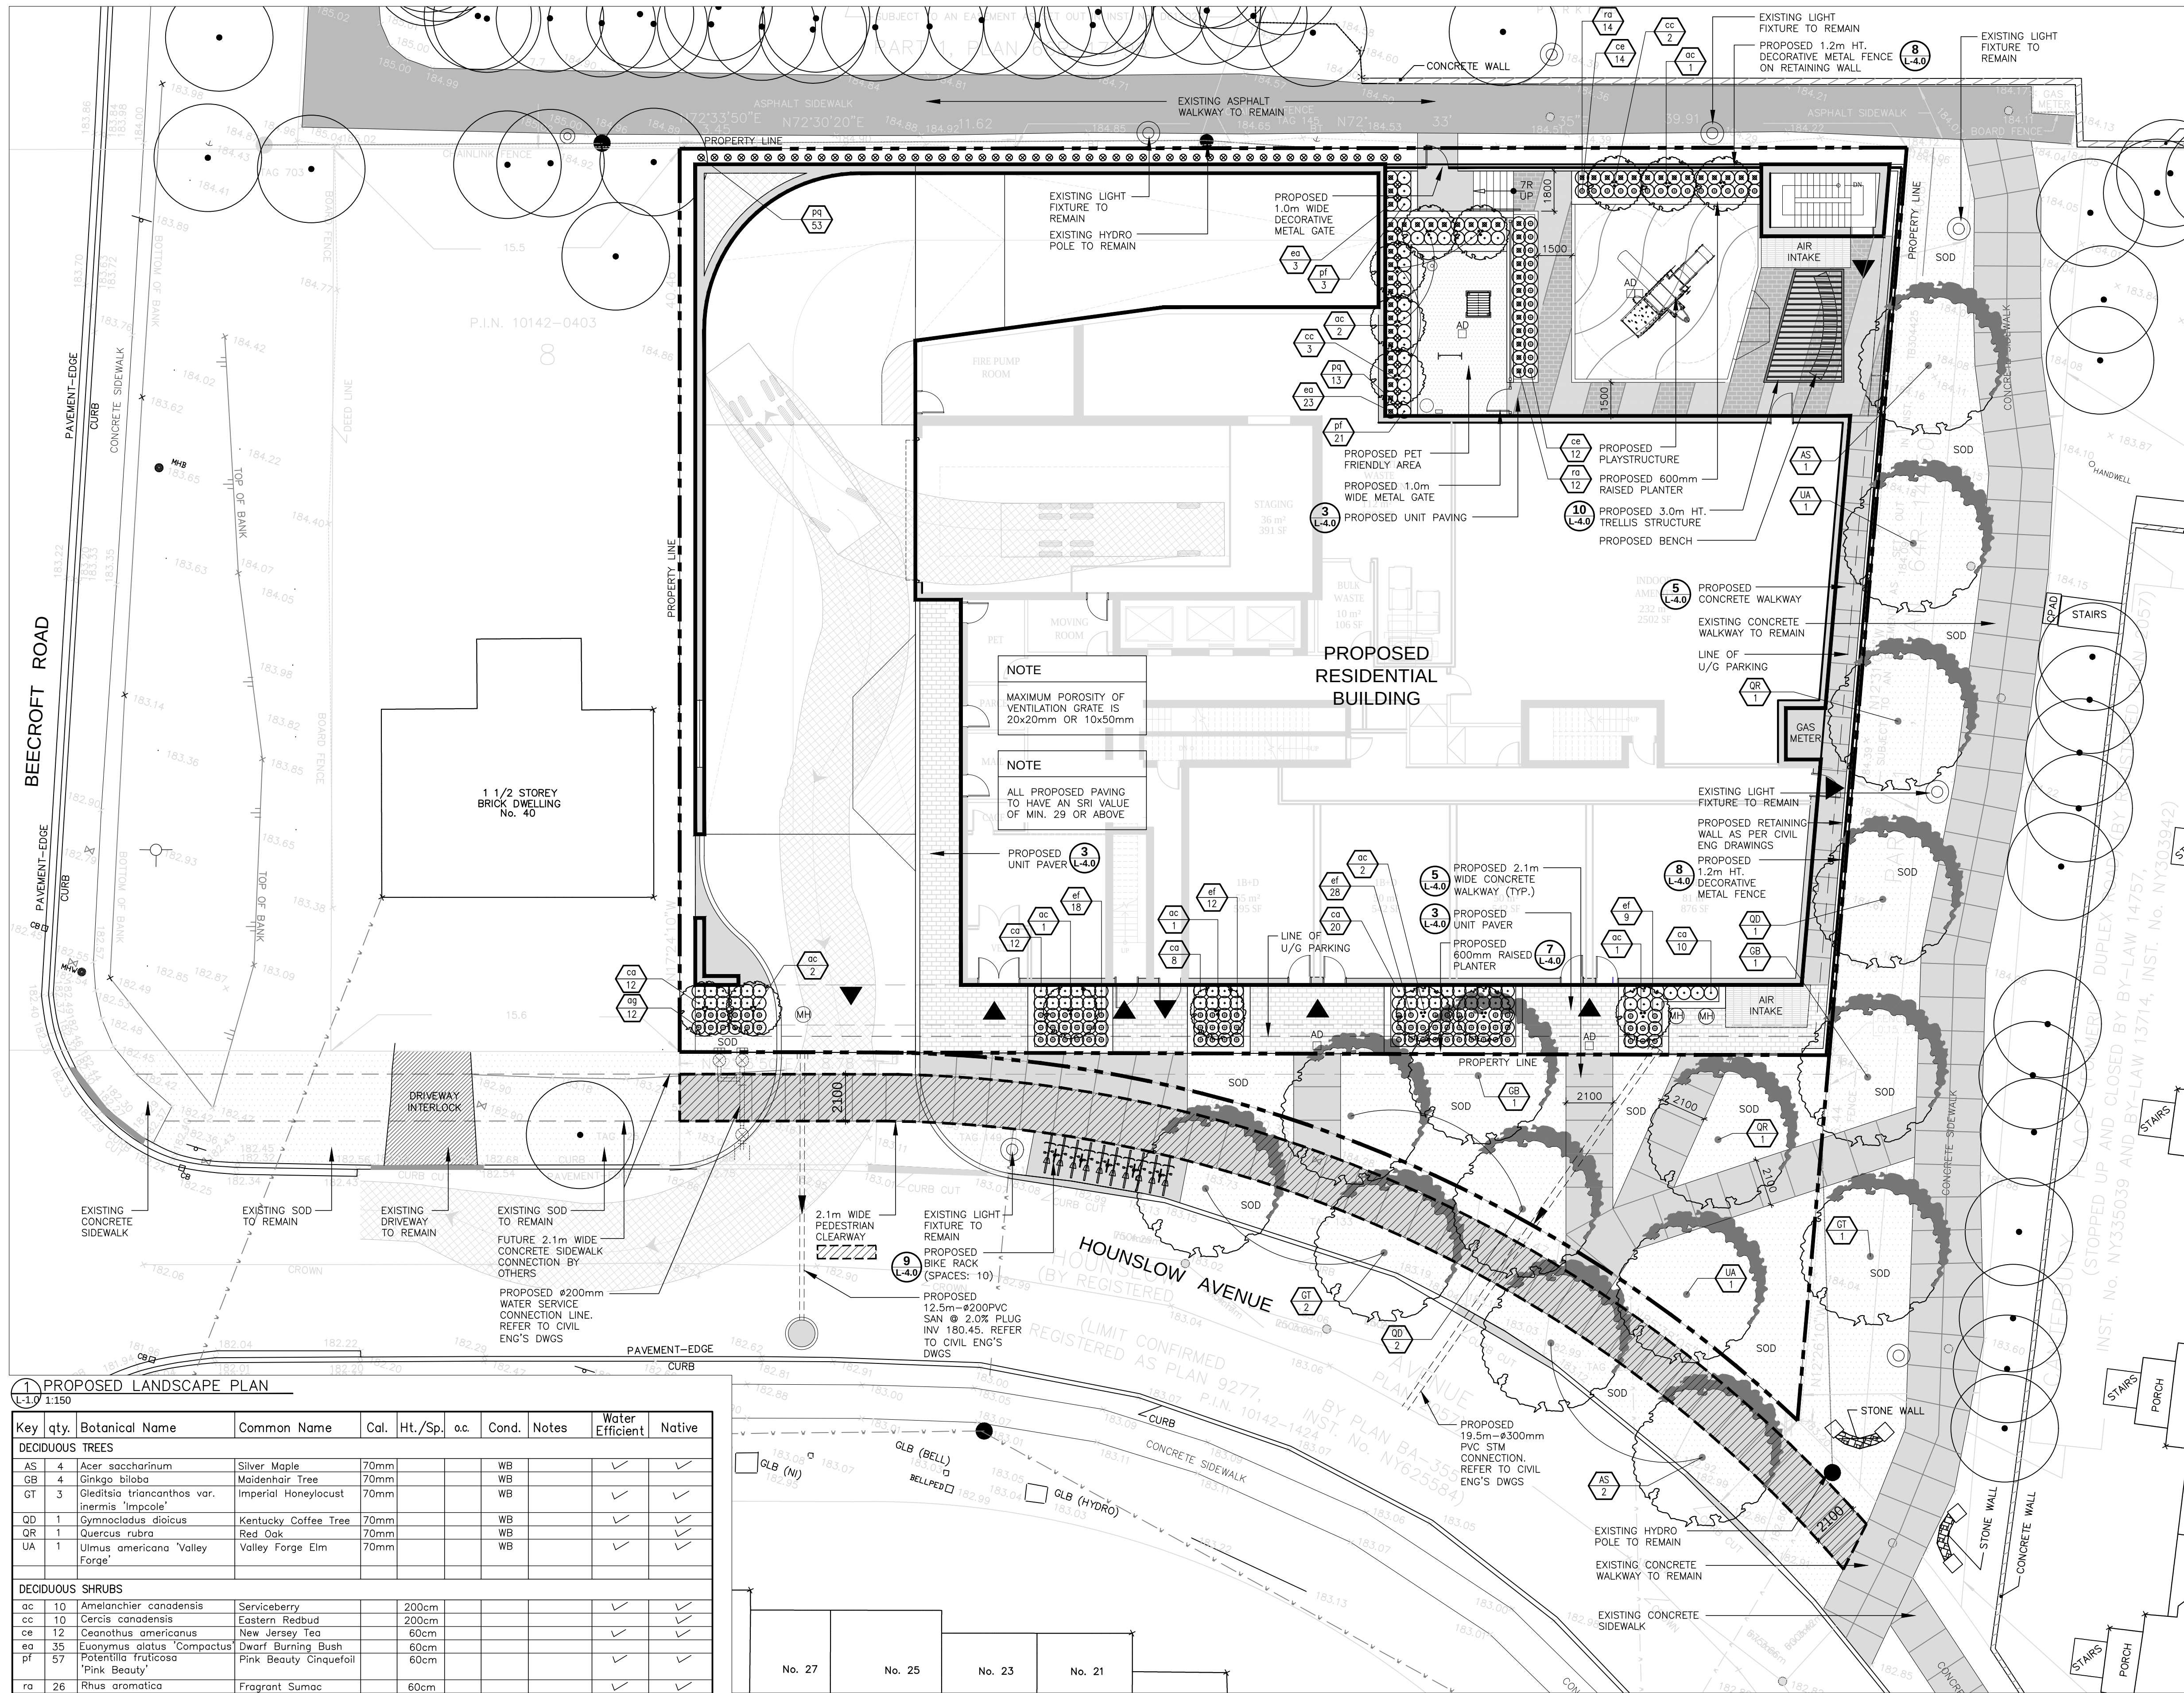

LEGEND

- EXISTING TREE TO REMAIN
- PROPOSED TREE PLANTING
- PROPOSED SHRUB PLANTING
- SOD PLANTING
- PROPOSED CONCRETE PAVING
- PROPOSED UNIT PAVING
- PROPERTY LINE

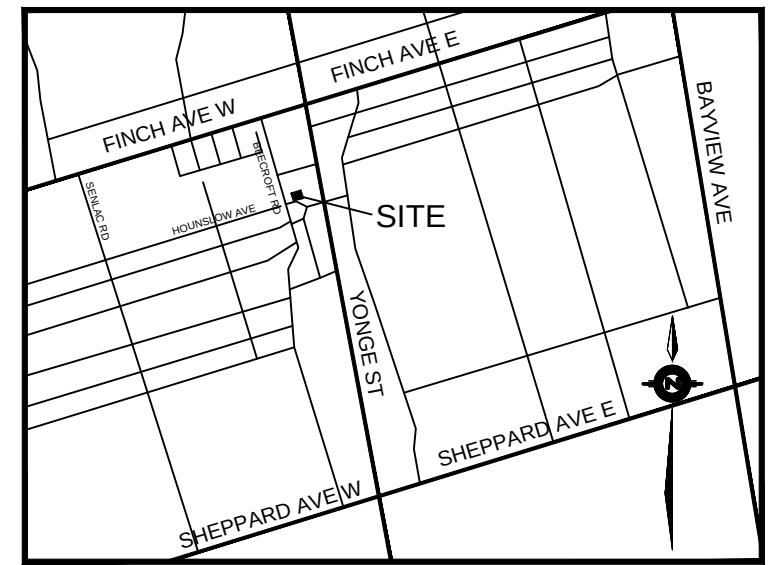

CONTEXT PLAN N.T.S.

5.	Issued for ZBA	29.Sep.2023
4.	Issued for Coordination	22.Sep.2023
3.	Issued for Coordination	06.Sep.2023
2.	Issued for Coordination	31.Aug.2023
1.	Issued for Coordination	20.July.2023

ISSUANCE / REVISIONS:

MEPDESIGN
LANDSCAPE ARCHITECTS

1060 Sheppard Ave. West - Suite 100
Toronto, Canada M3J 0G7
+1 416.781.9205
studio@mepdesign.com
mepdesign.com

PROJECT NAME:

26-38 HOUNSLOW AVENUE

Toronto, Ontario

CLIENT:

HOUNSLOW HOLDINGS INC.

DRAWING TITLE:

CONCEPT SITE & LANDSCAPE PLAN

Project Bearing: Professional Seal:

North Arrow



Professional Seal: MICHAEL E. PRESUTTI, OALA MEMBER

This drawing shall not be used for construction purposes unless the seal appearing hereon is signed and dated by the Landscape Architect.

Dwg. Scale: As Shown Plot Scale: 1"=1'
Drawn By: W.Y. File Name: .dwg
Checked By: M.P. Project Number: 23-611


Drawing Number: Sheet Number:

L-1.0 1 of 5

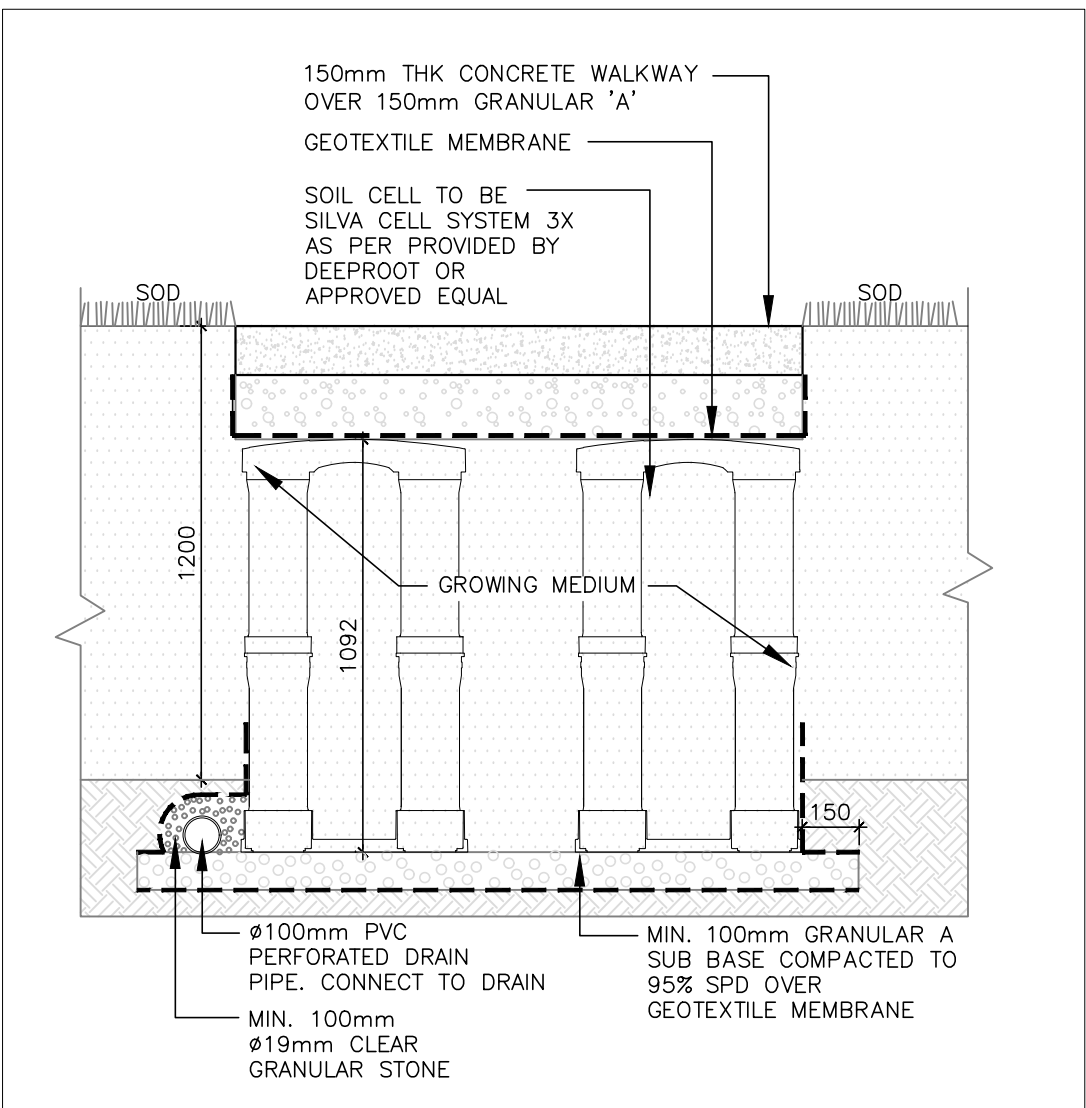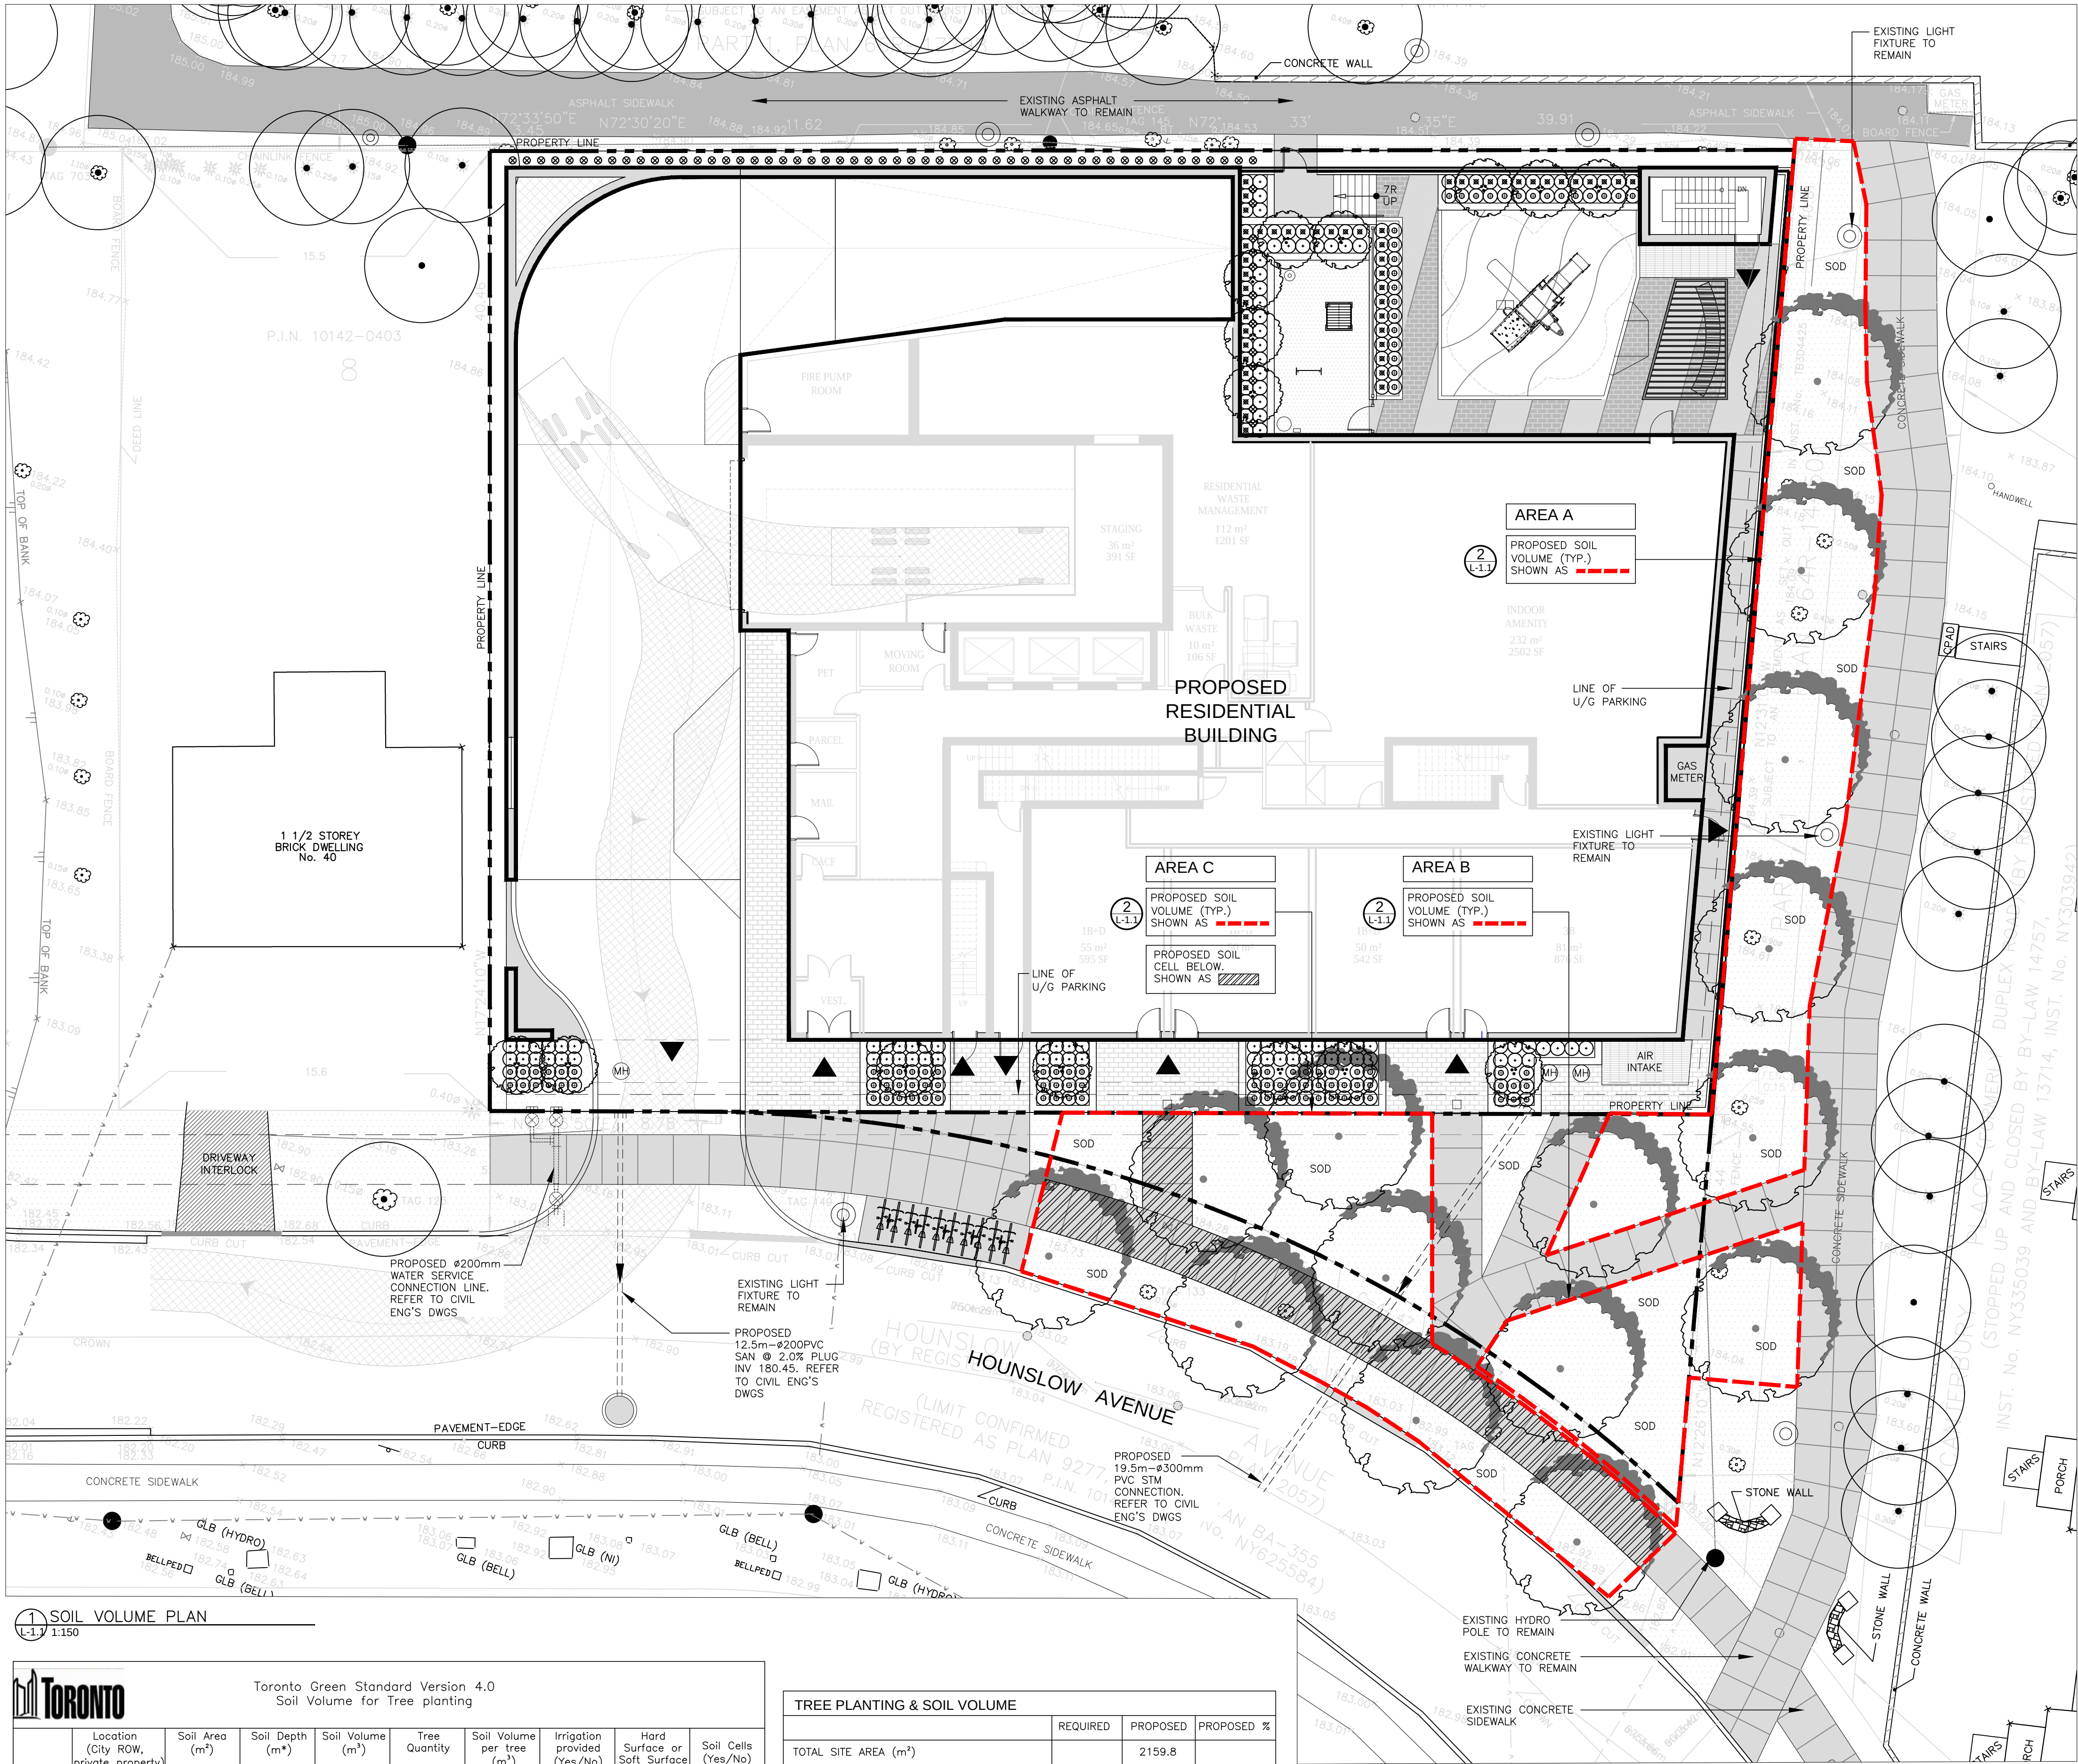

2 PROPOSED SOIL CELL AT AREA C
L-1.1 1:20

NOTE
THE DESIGN OF THE SIDEWALK, TOGETHER WITH THE UNDERLYING SOIL CELL SYSTEM AND SOILS ARE ABLE TO WITHSTAND VEHICULAR LOADING PURSUANT TO THE CURRENT VERSION OF THE CANADIAN HIGHWAY BRIDGE CODE

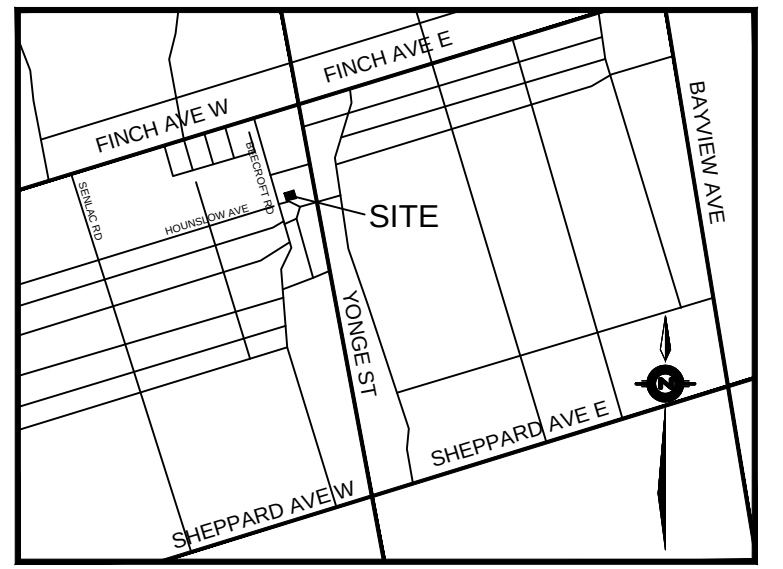

CONTEXT PLAN
N.T.S.

5.	Issued for ZBA	29.Sep.2023
4.	Issued for Coordination	22.Sep.2023
3.	Issued for Coordination	06.Sep.2023
2.	Issued for Coordination	31.Aug.2023
1.	Issued for Coordination	20.July.2023

ISSUANCE / REVISIONS:

MEPDESIGN
LANDSCAPE ARCHITECTS

1060 Sheppard Ave. West - Suite 100
Toronto, Canada M3J 0G7
+1 416.781.9205
studio@mepdesign.com
mepdesign.com

PROJECT NAME:

26-38 HOUNSLOW AVENUE

Toronto, Ontario

CLIENT:

HOUNSLOW HOLDINGS INC.

DRAWING TITLE:

SOIL VOLUME PLAN

Project Bearing: Professional Seal:

N

ASSOCIATION OF LANDSCAPE ARCHITECTS
MICHAEL E. PRESUTTI
OALA
MEMBER

This drawing shall not be used for construction purposes unless the seal appearing hereon is signed and dated by the Landscape Architect.

Dwg. Scale: As Shown Plot Scale: 1=1
Drawn By: W.Y. File Name: .dwg
Checked By: M.P. Project Number: 23-611

Drawing Number: Sheet Number:

L-1.1 2 of 5



4 PLANT LIST

[illegible]

5.	Issued for ZBA	29.Sep.20
4.	Issued for Coordination	22.Sep.20
3.	Issued for Coordination	06.Sep.20
2.	Issued for Coordination	31.Aug.20
1.	Issued for Coordination	20.July.20


 (Rev.)

No.	Description	Date
-----	-------------	------

ISSUANCE / REVISIONS:

MEPDESIGN
LANDSCAPE ARCHITECT

1060 Sheppard Ave. West - Suite 10
Toronto, Canada M3J 0G7
+1 416.781.9205
studio@mepdesign.com
mepdesign.com

PROJECT NAME:

26-38 HOUNSLOW AVENUE

Toronto, Ontario

CLIENT:

HOUNSLOW HOLDINGS INC.

DRAWING TITLE:

OUTDOOR AMENITY LANDSCAPE PLAN
- LEVEL 2, 3 & MECHANICAL FLOOR LEVEL

Project Bearing:

Professional Seal






This drawing shall not be used for construction purposes unless the seal appearing hereon is signed and dated by the Landscape Architect.

Dwg. Scale: As Shown Plot Scale: 1=1
 Drawn By: W.Y. File Name: .dwg
 Checked By: M.P. Project Number: 23-611

Drawing Number: _____ Sheet Number: _____

L-2.0 3 of 5

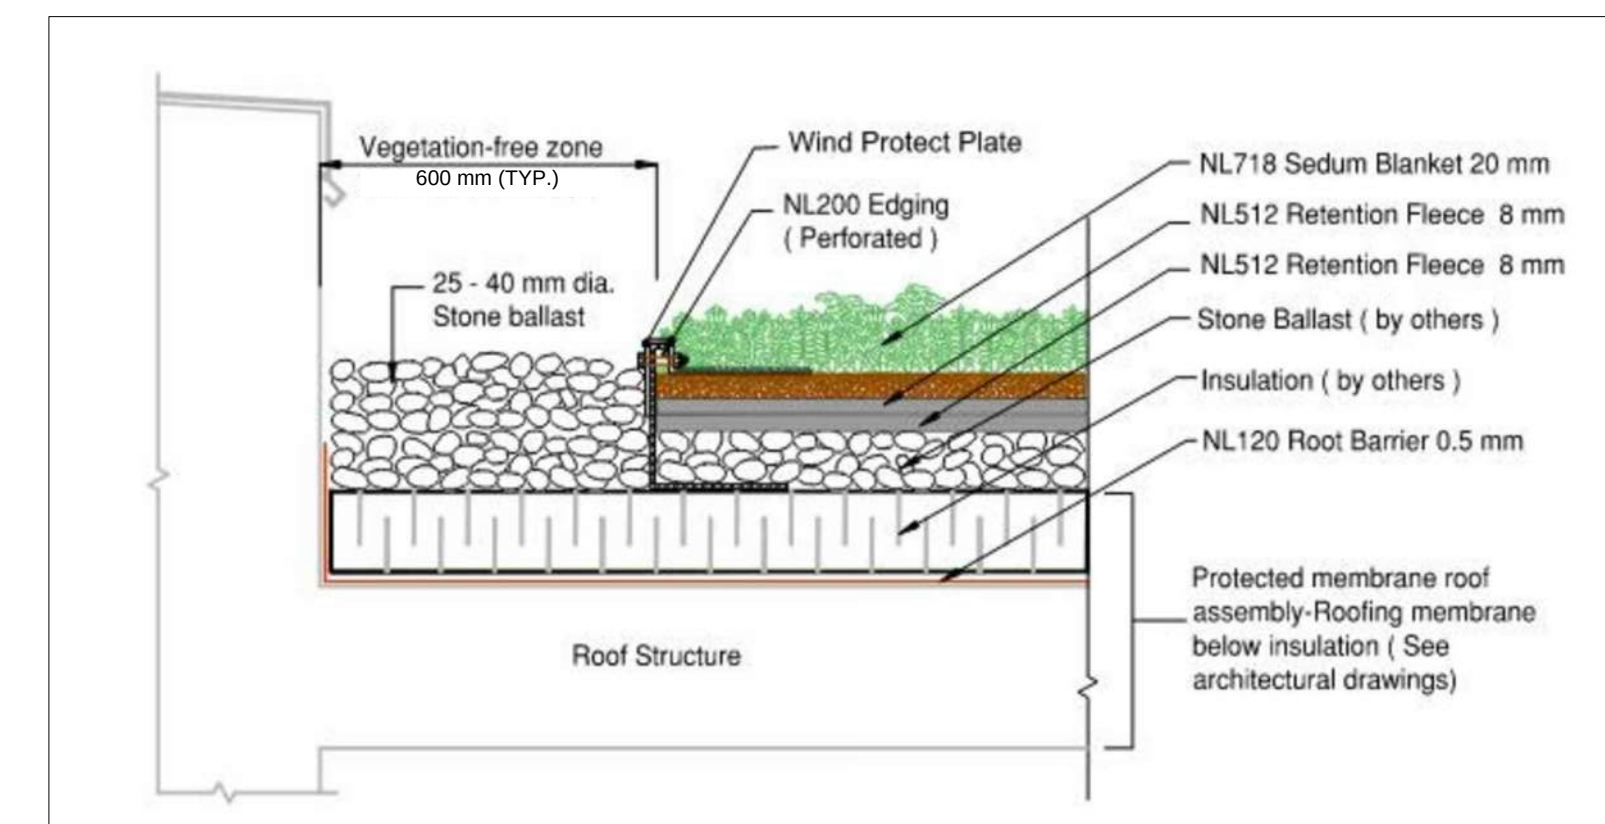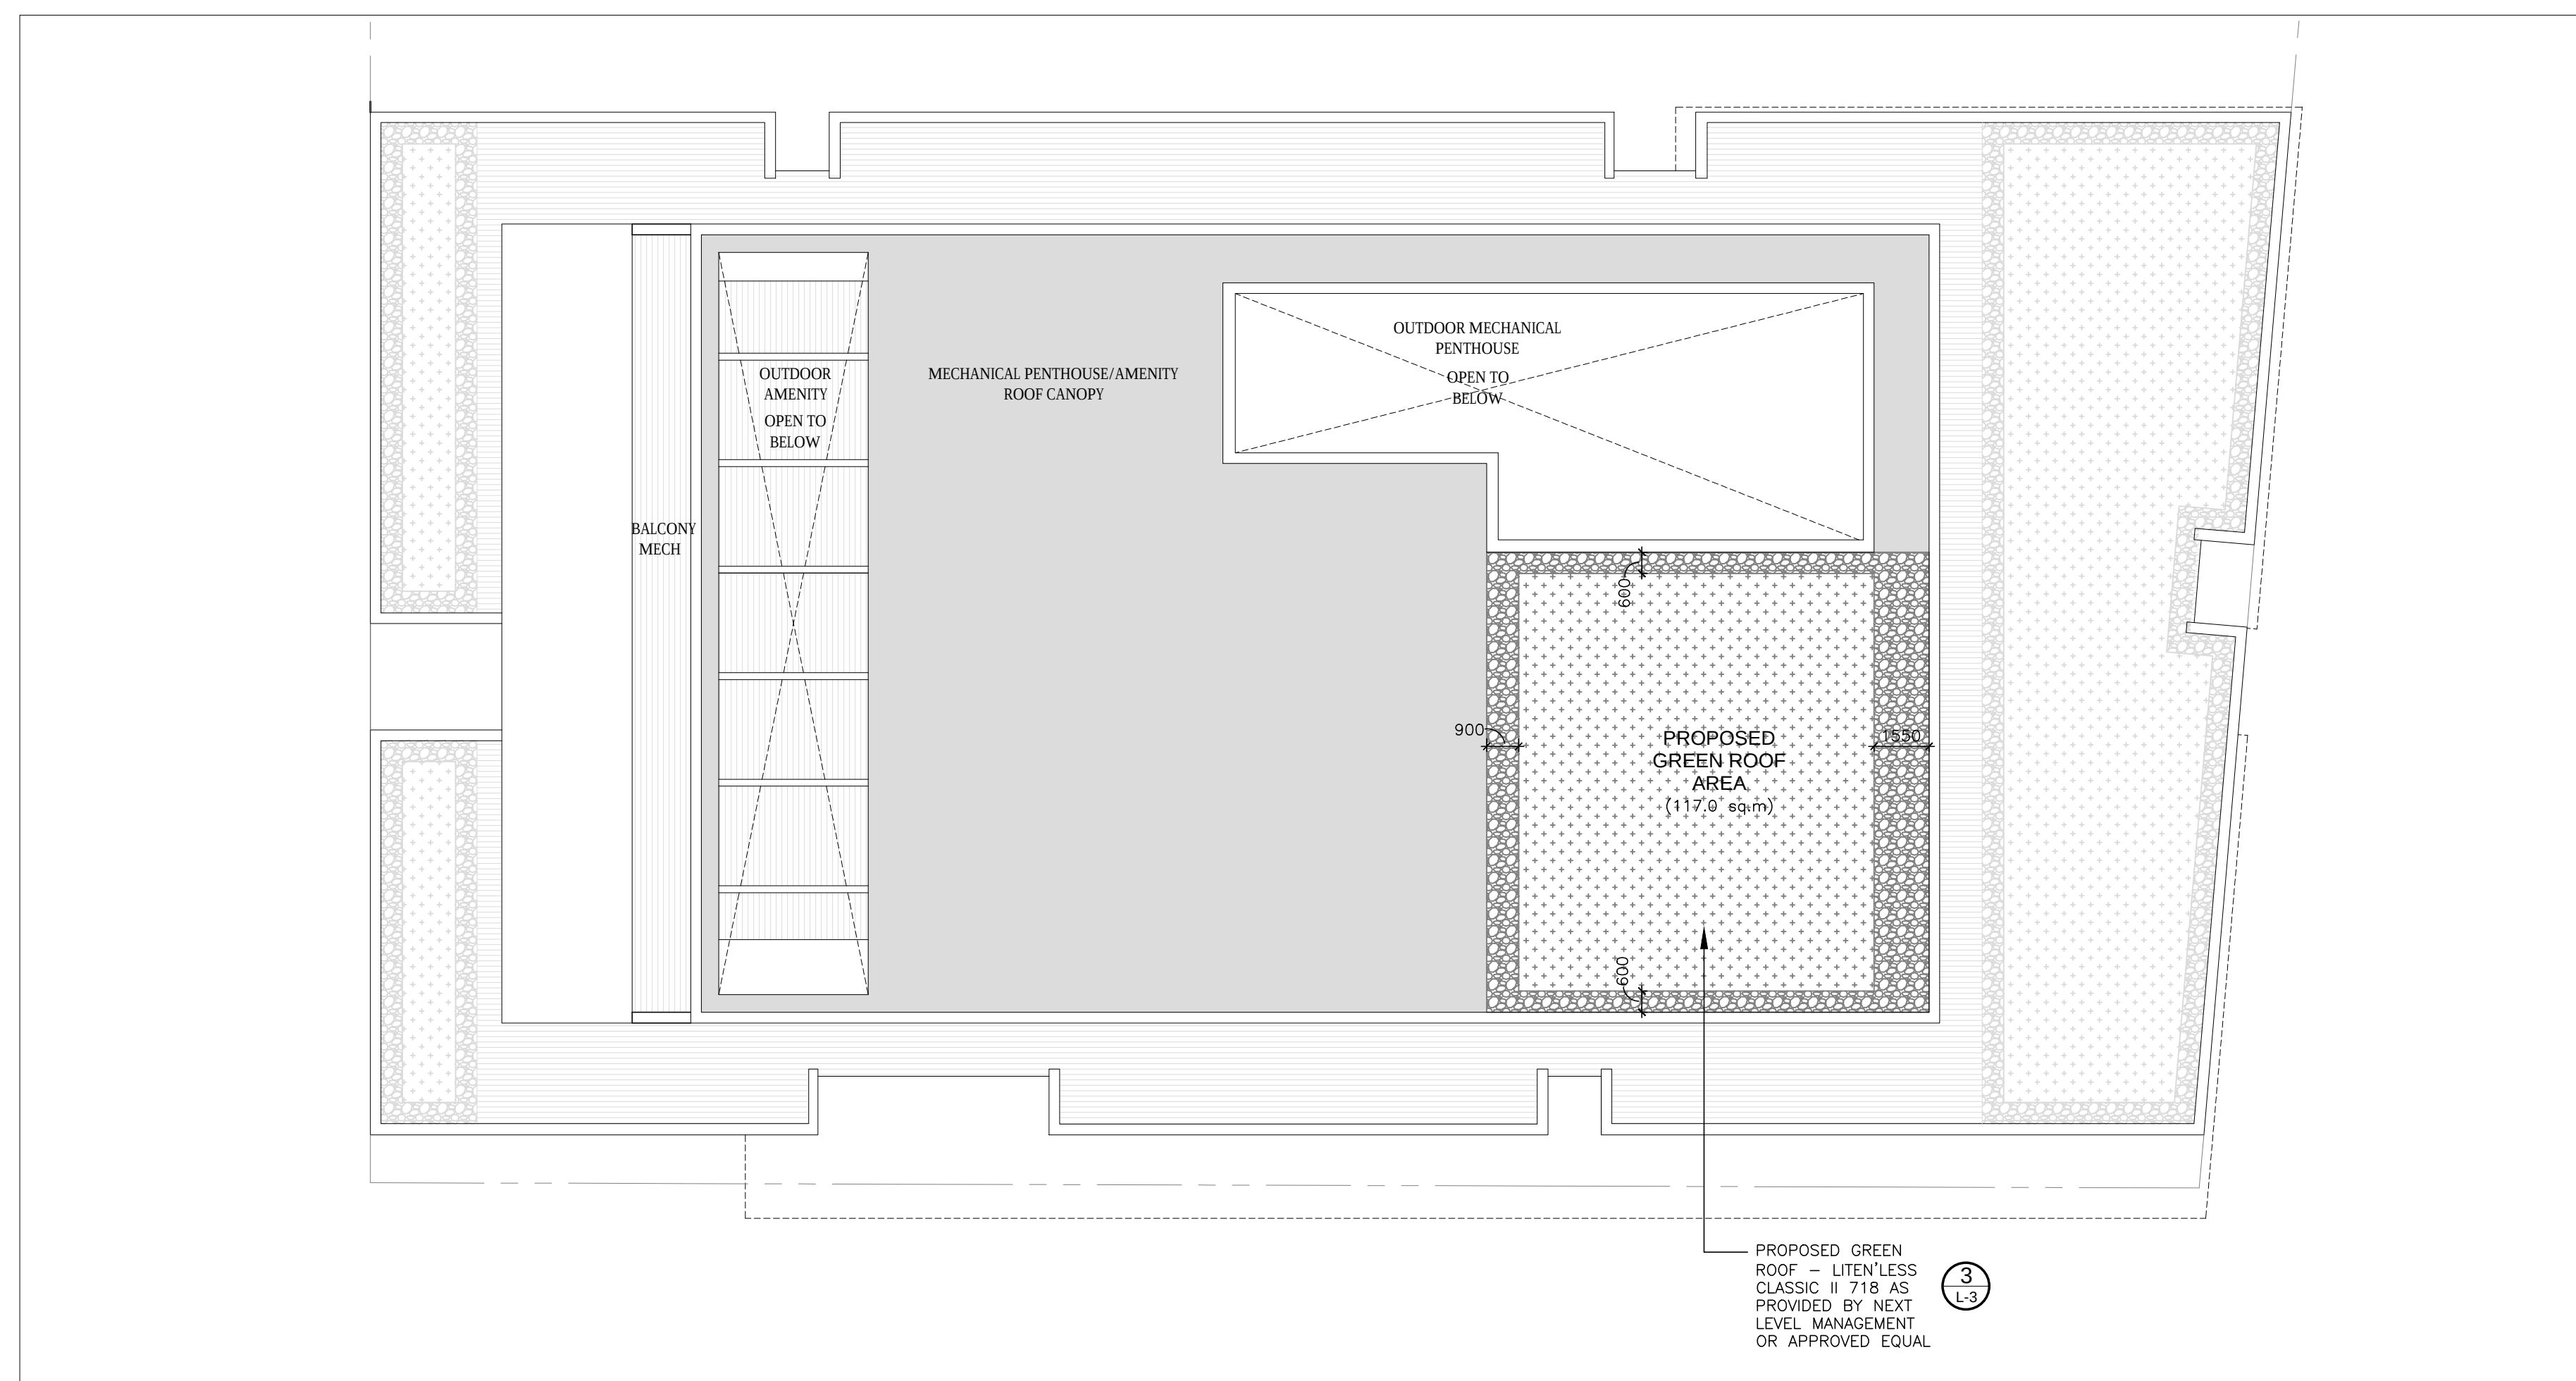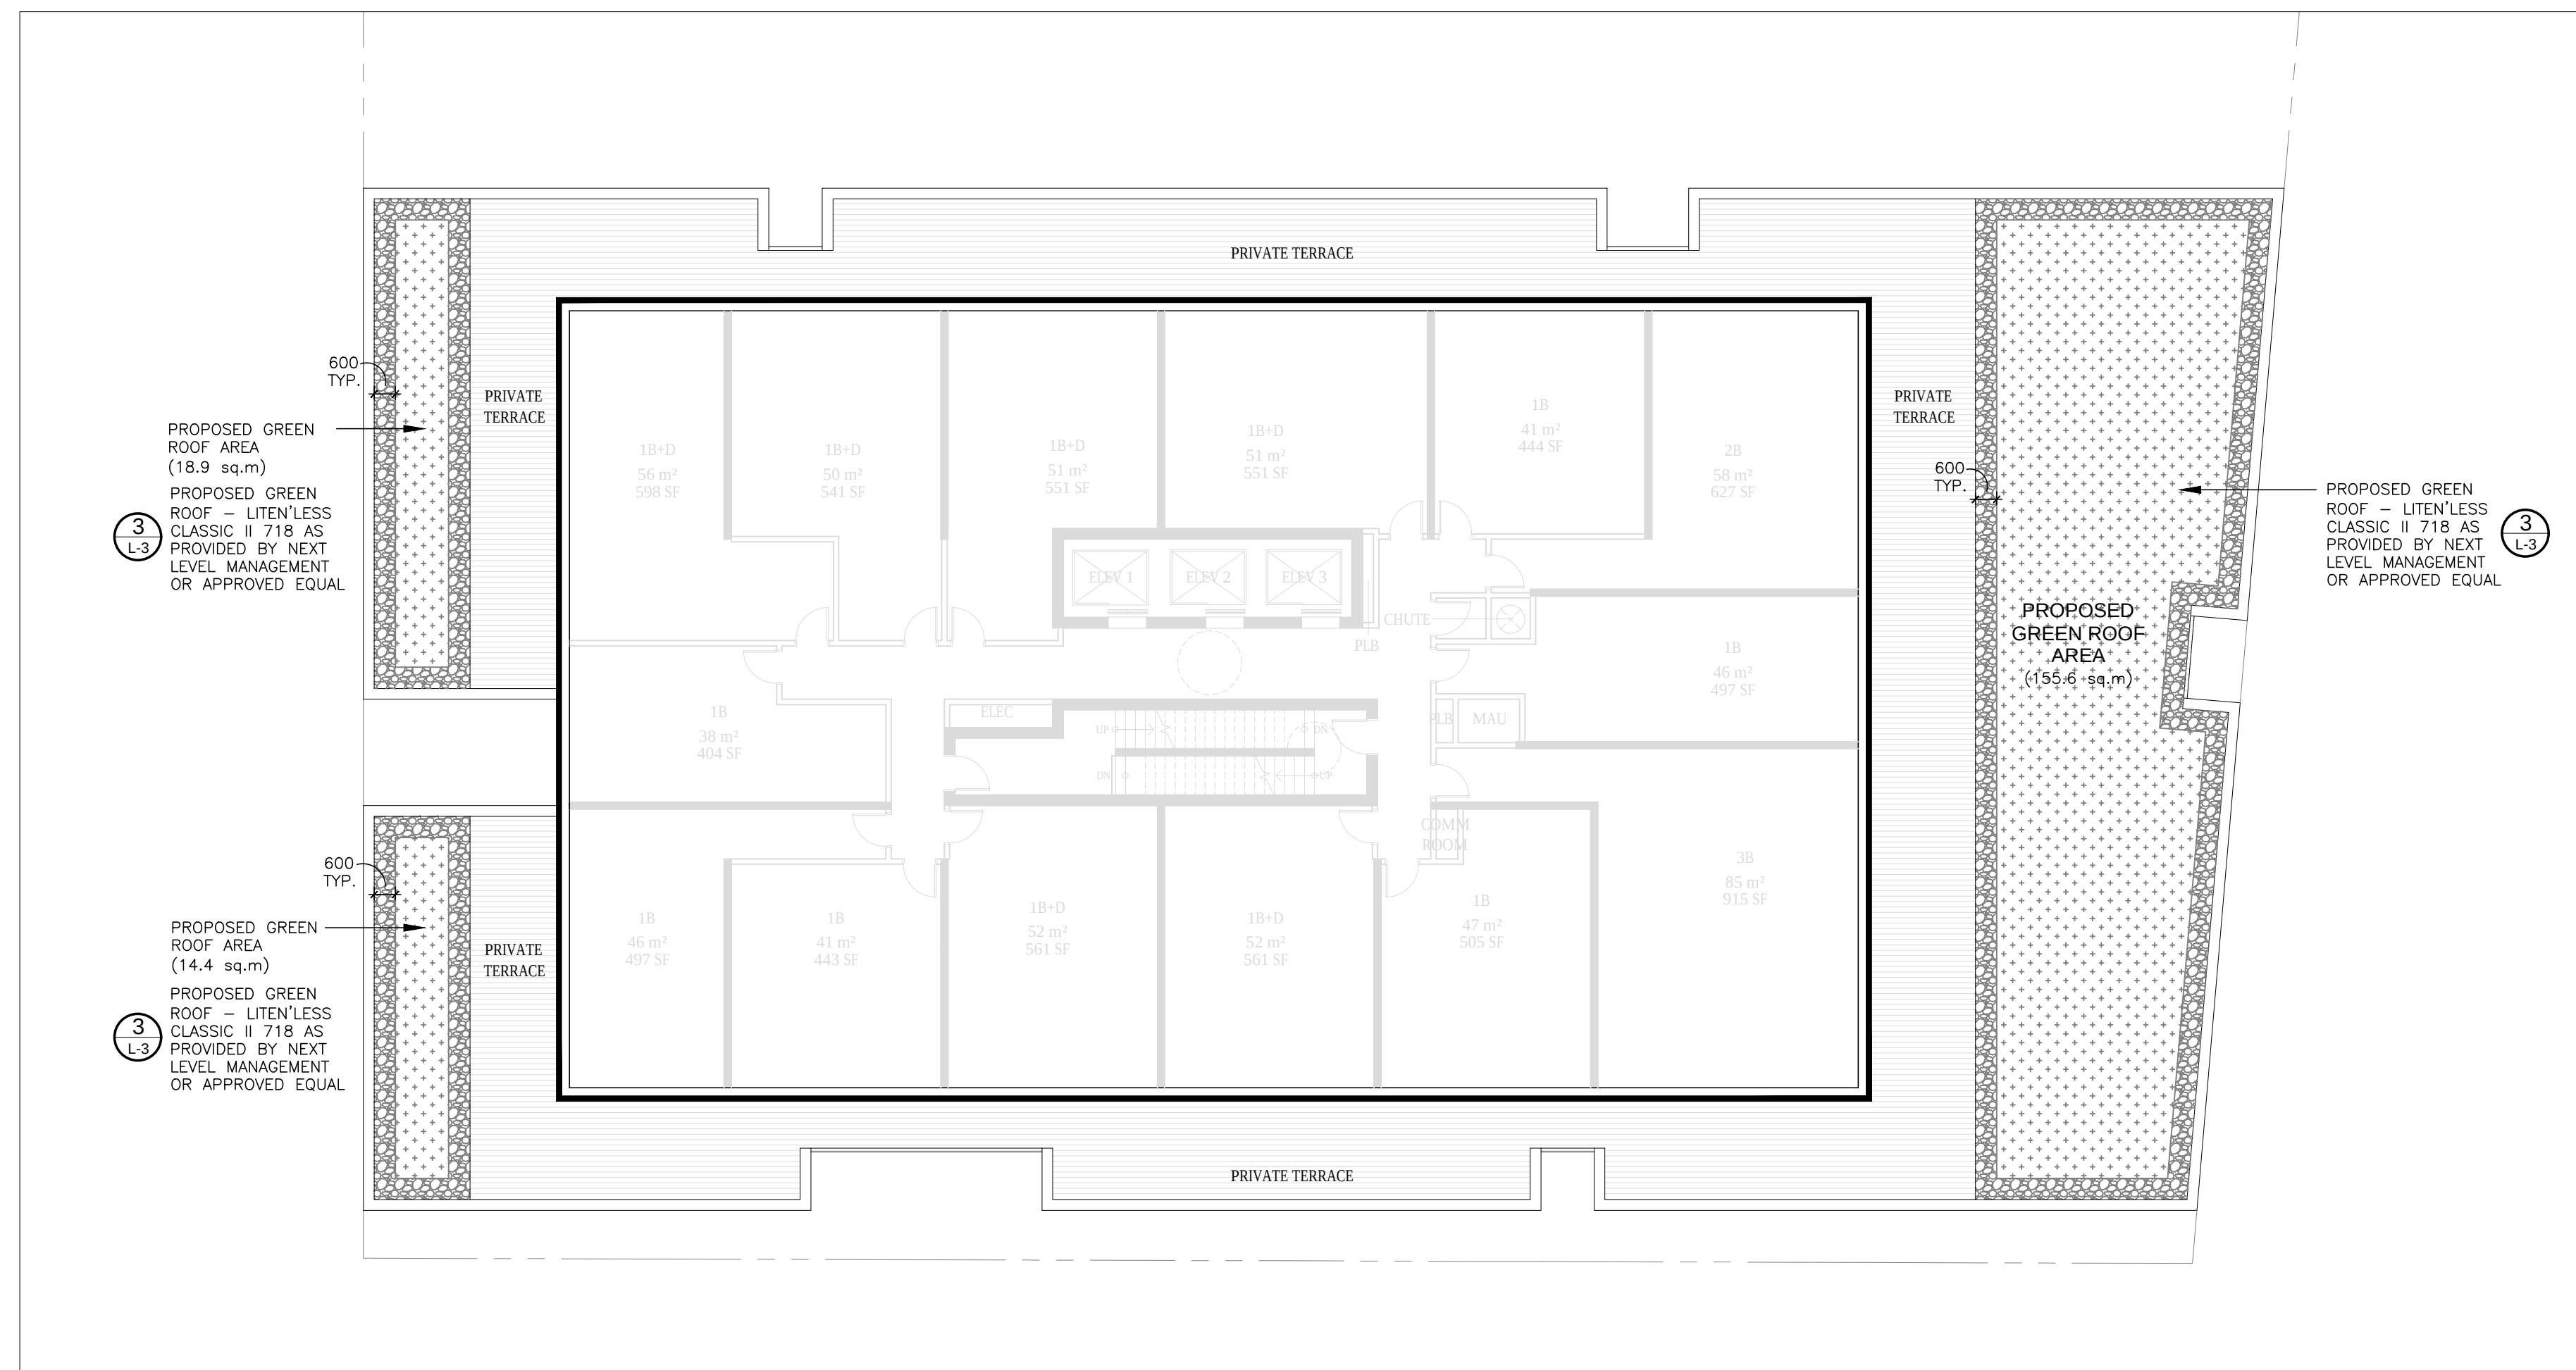

GREEN ROOF COVERAGE	REQUIRED	PROPOSED
TOTAL AVAILABLE ROOF SPACE (SQ.M)		822.3
LEVEL 6 GREEN ROOF AREA		188.9
25% OF OUTDOOR AMENITY		105.3
ROOFTOP GREEN ROOF AREA		117.0
COVERAGE OF AVAILABLE ROOF SPACE (SQ.M)	411.2	411.2
COVERAGE OF AVAILABLE ROOF SPACE (%)	50.0%	50.0%



CONTEXT PLAN

N.T.S.

5.	Issued for ZBA	29.Sep.20
4.	Issued for Coordination	22.Sep.20
3.	Issued for Coordination	06.Sep.20
2.	Issued for Coordination	31.Aug.20
1.	Issued for Coordination	20.July.20


(Rev.)

No	Description	Date
----	-------------	------

1060 Sheppard Ave. West - Suite 10
Toronto, Canada M3J 0G7
+1 416.781.9205
studio@mepdesign.com
mepdesign.com


PROJECT NAME:

26-38 HOUNSLOW AVENUE

Toronto, Ontario

CLIENT:











HOUNSLOW HOLDINGS INC.

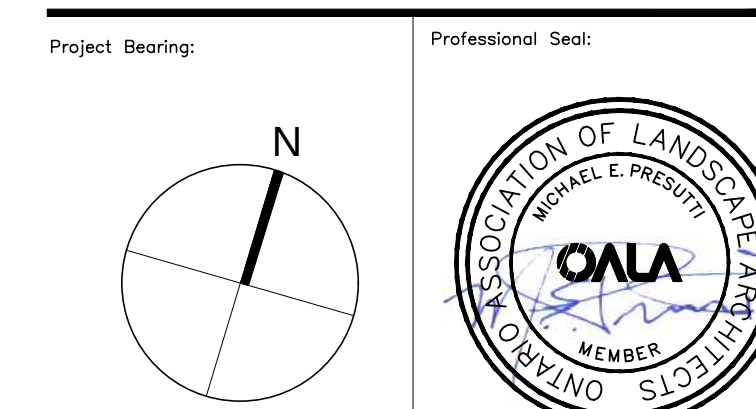


This drawing shall not be used for construction purposes unless the seal appearing hereon is signed and dated by the Landscape Architect.

Dwg. Scale: As Shown Plot Scale: 1=1
 Drawn By: W.Y. File Name: .dwg
 Checked By: M.P. Project Number: 23-611

Drawing Number: Sheet Number:

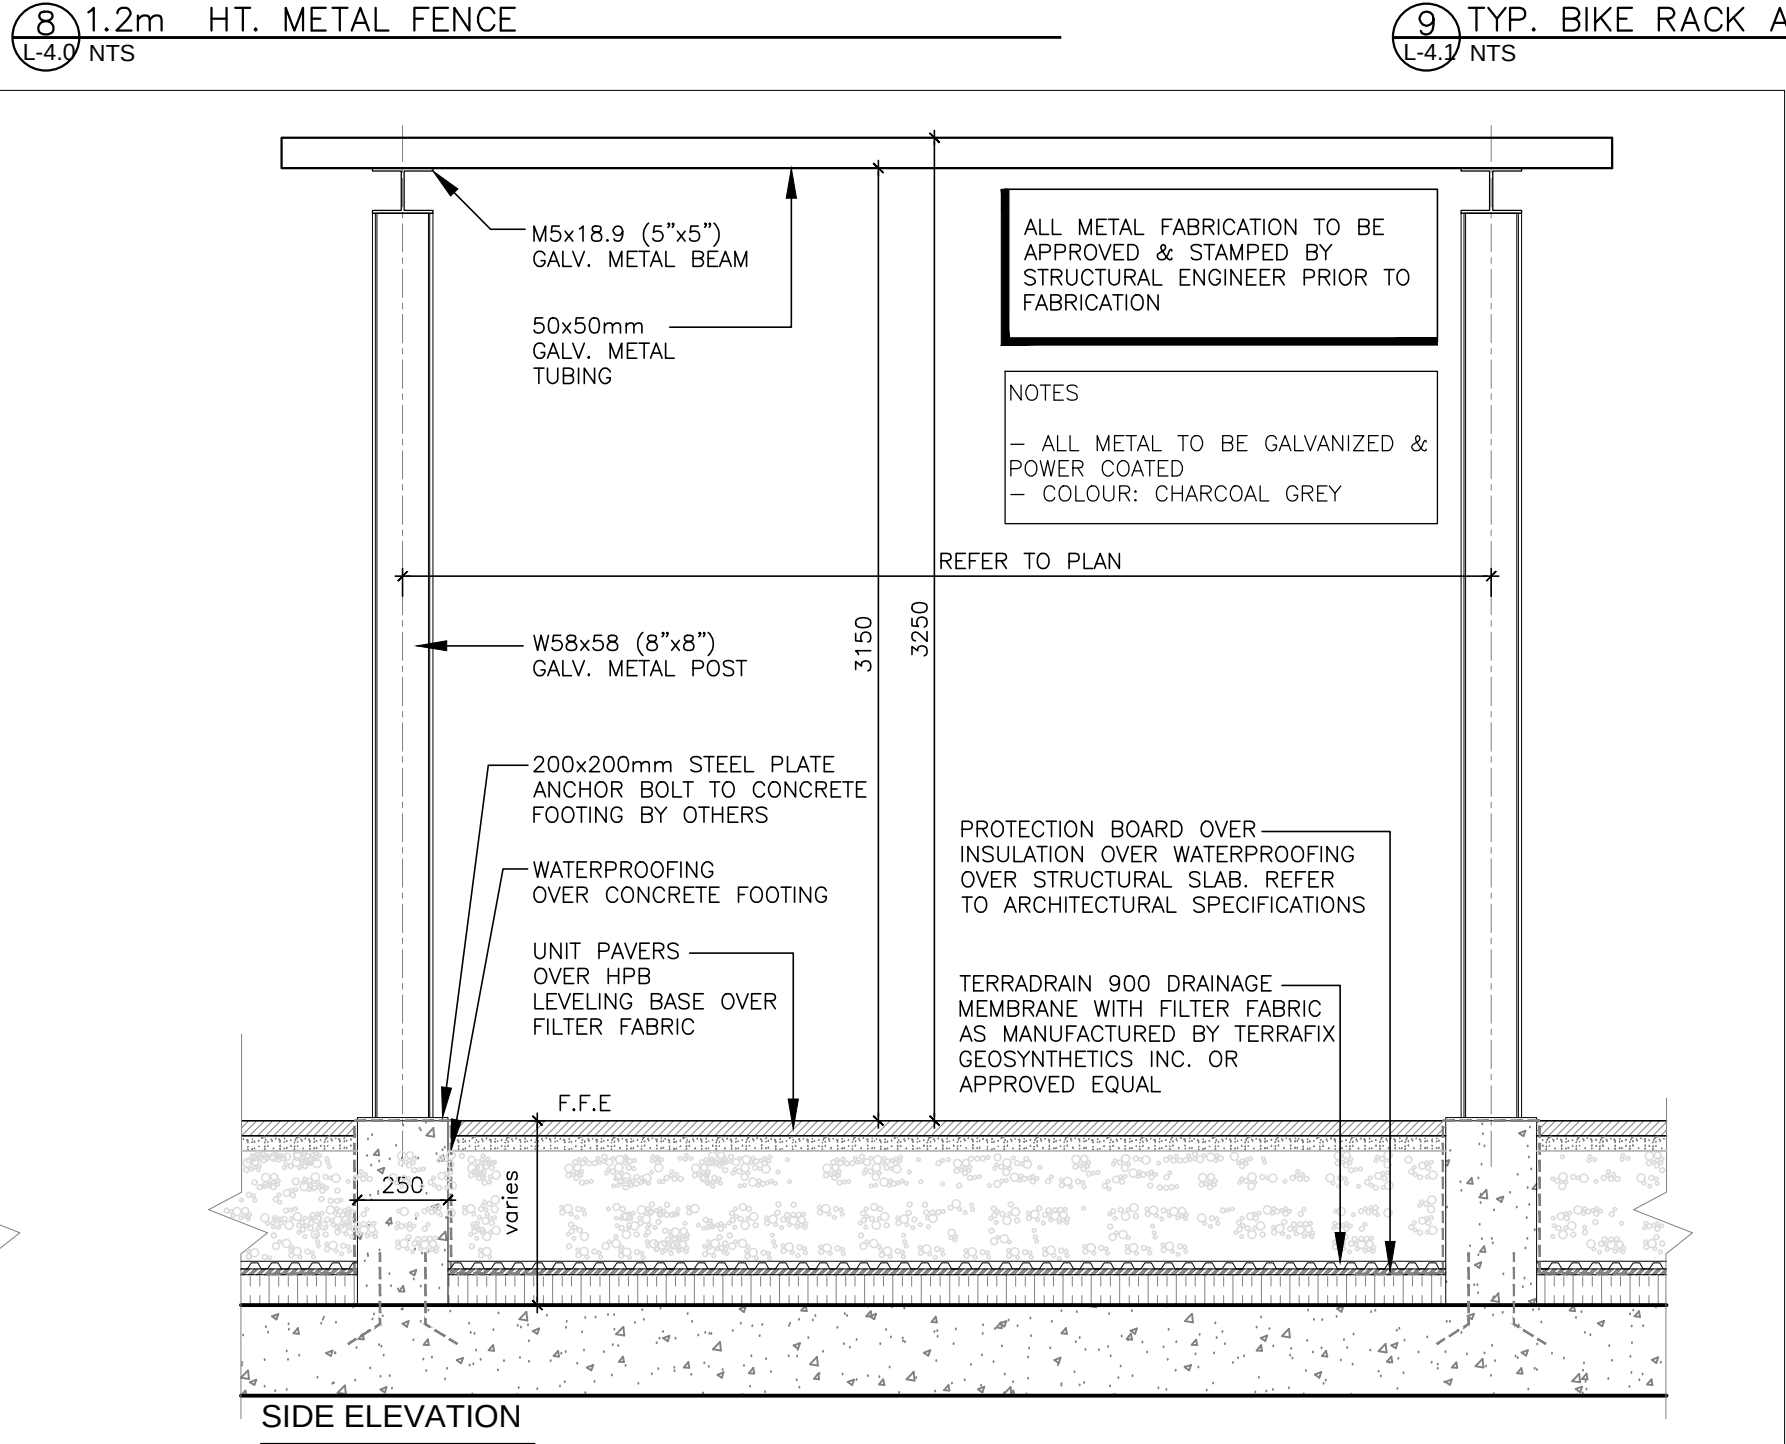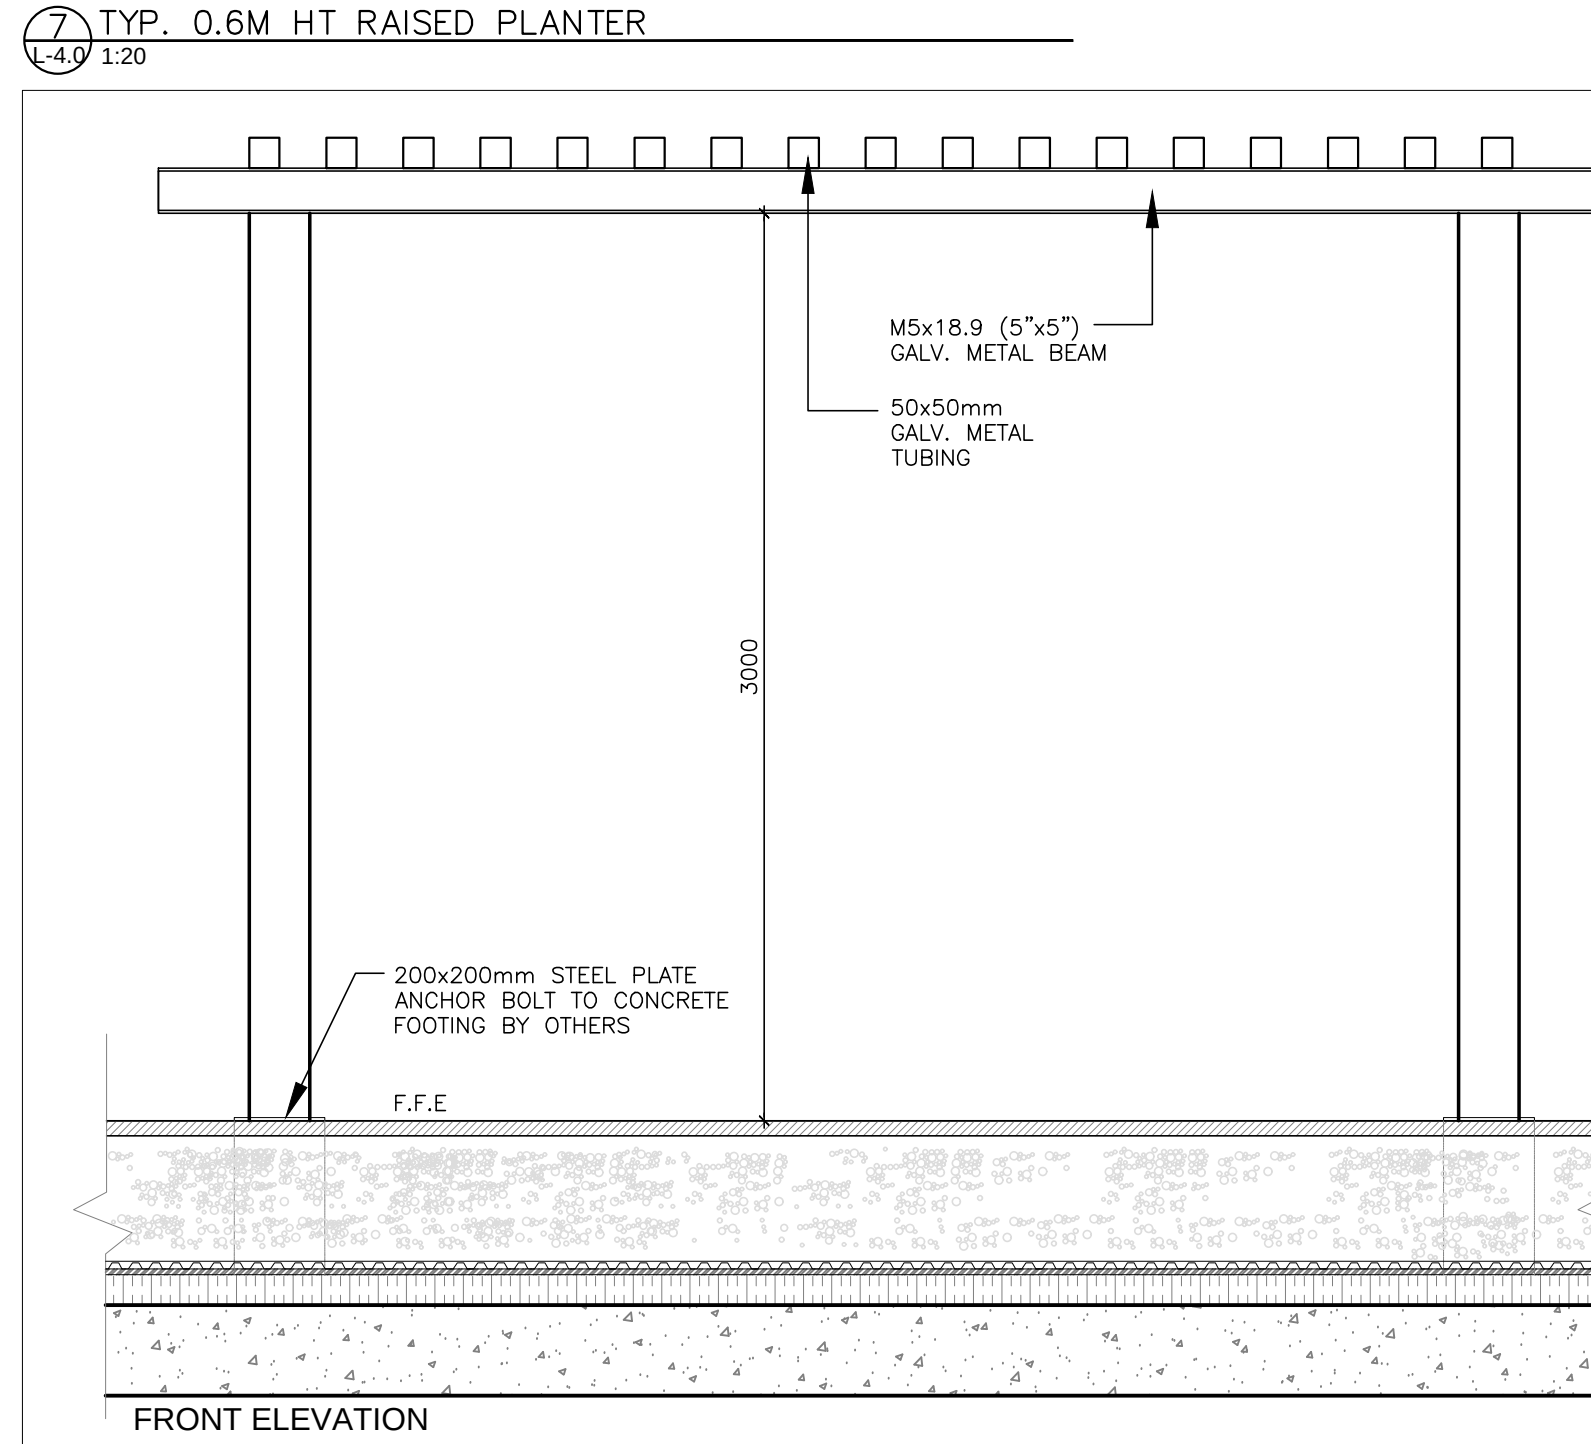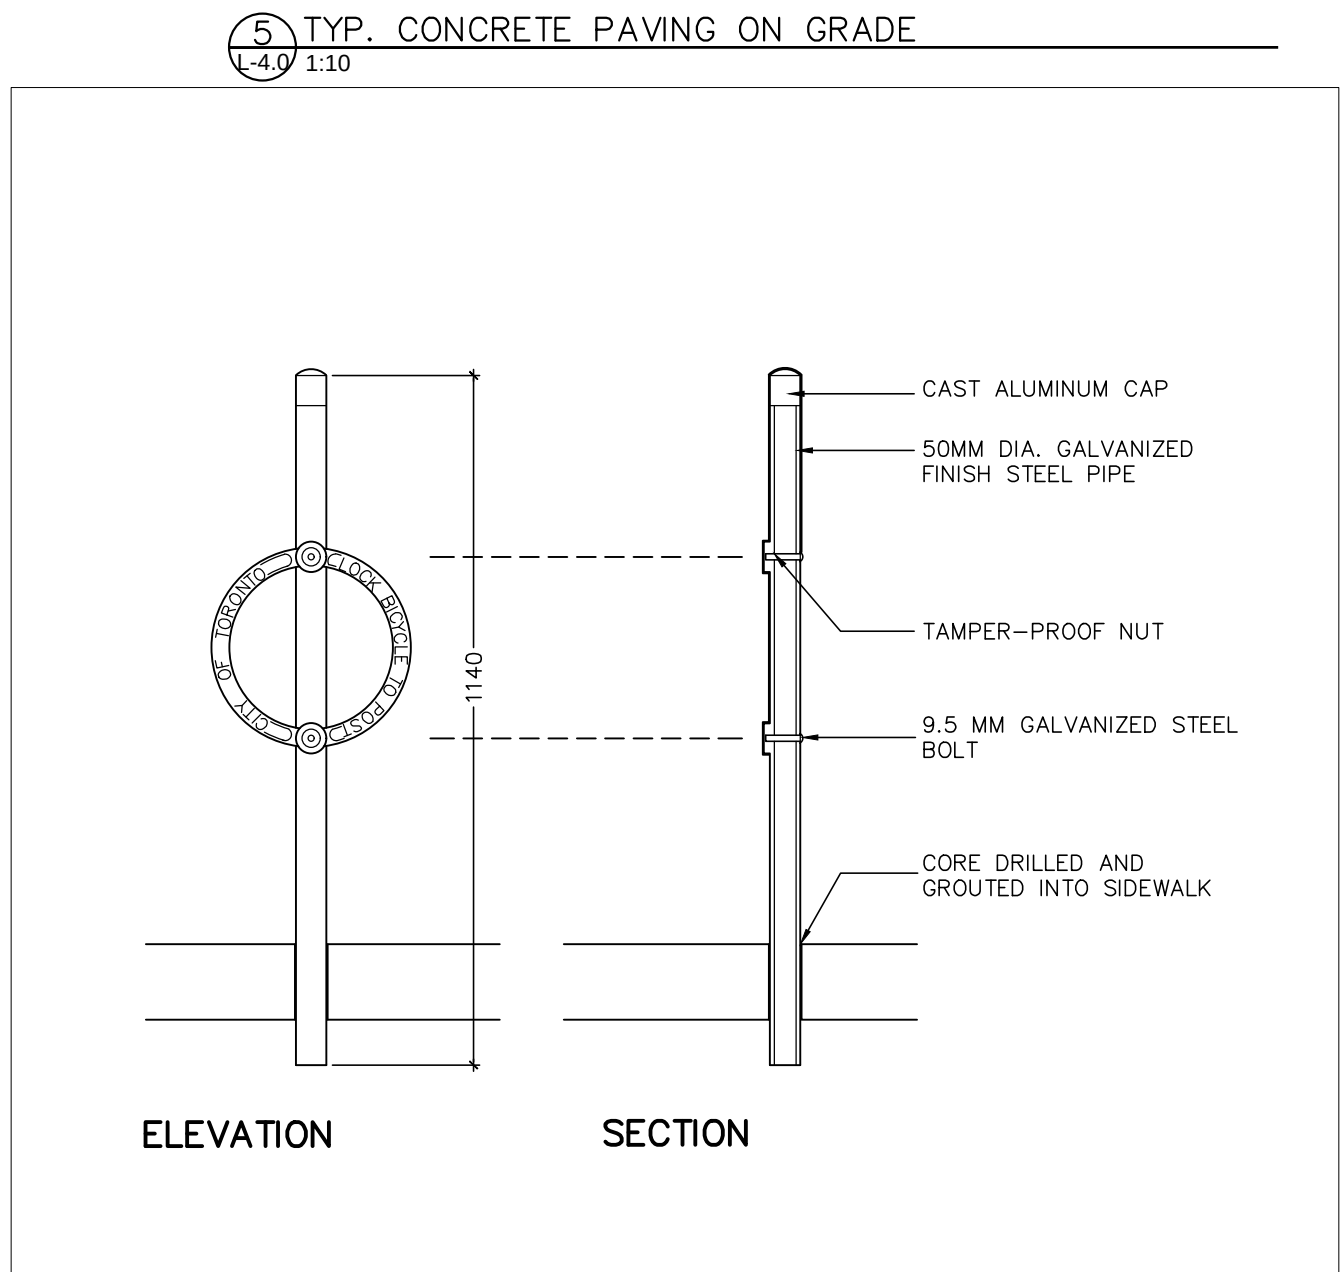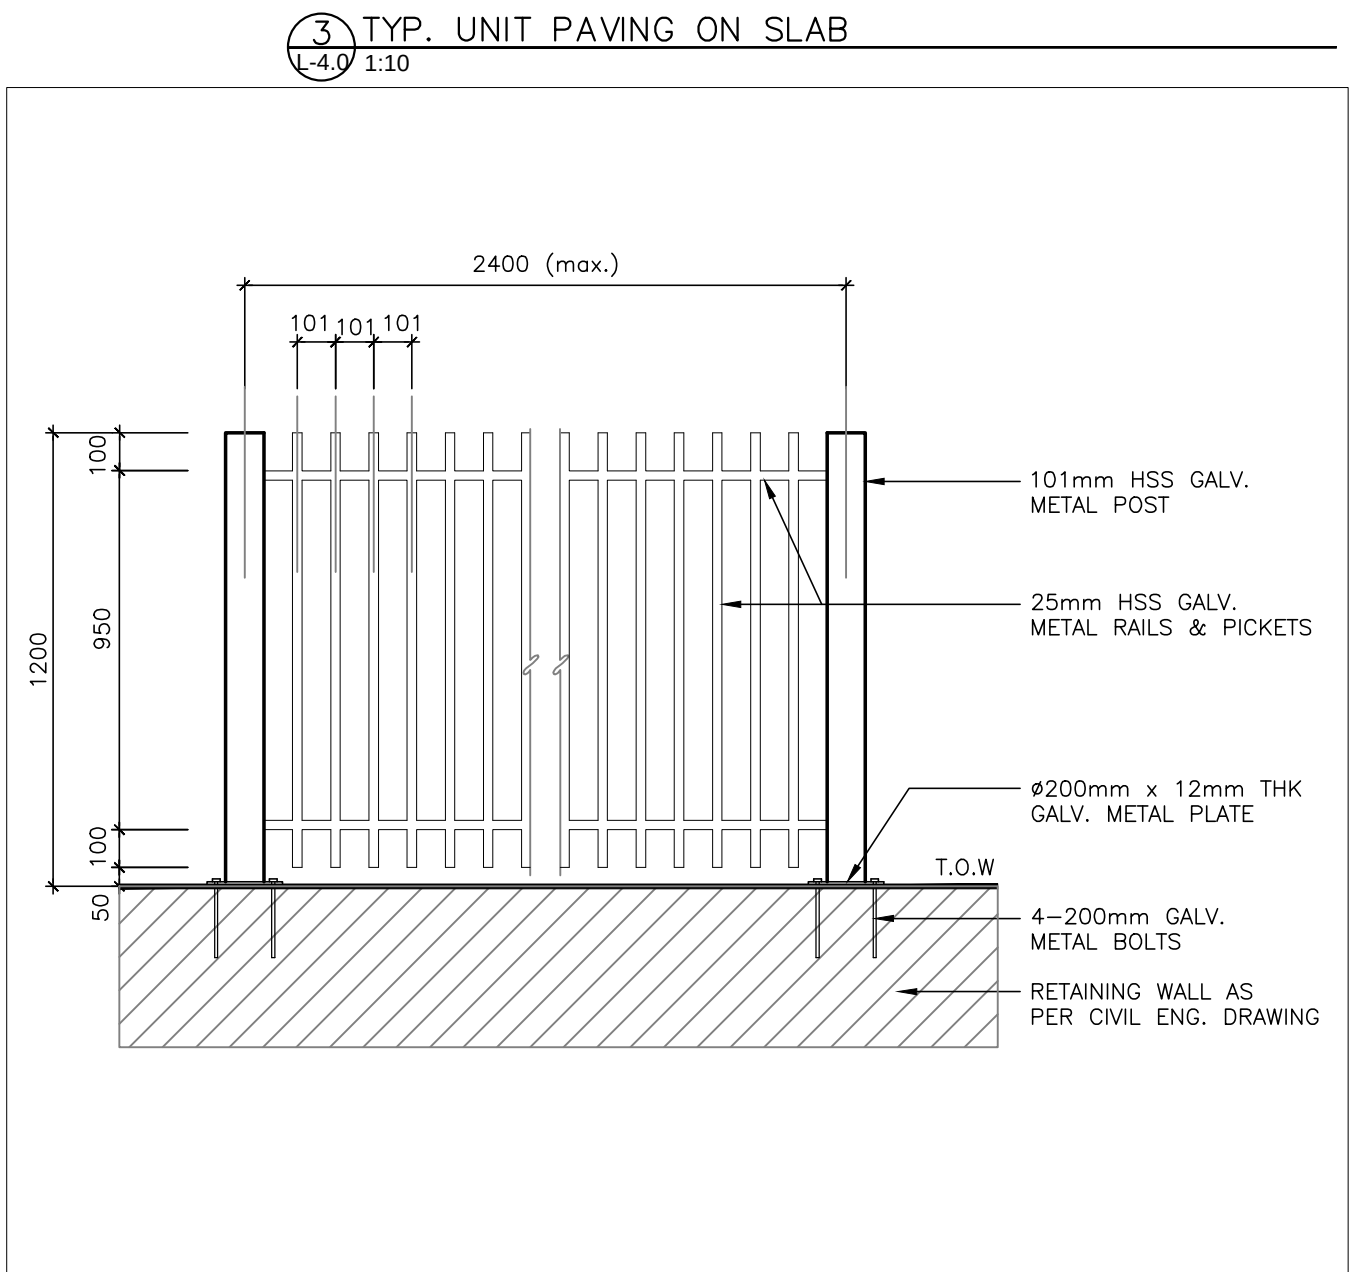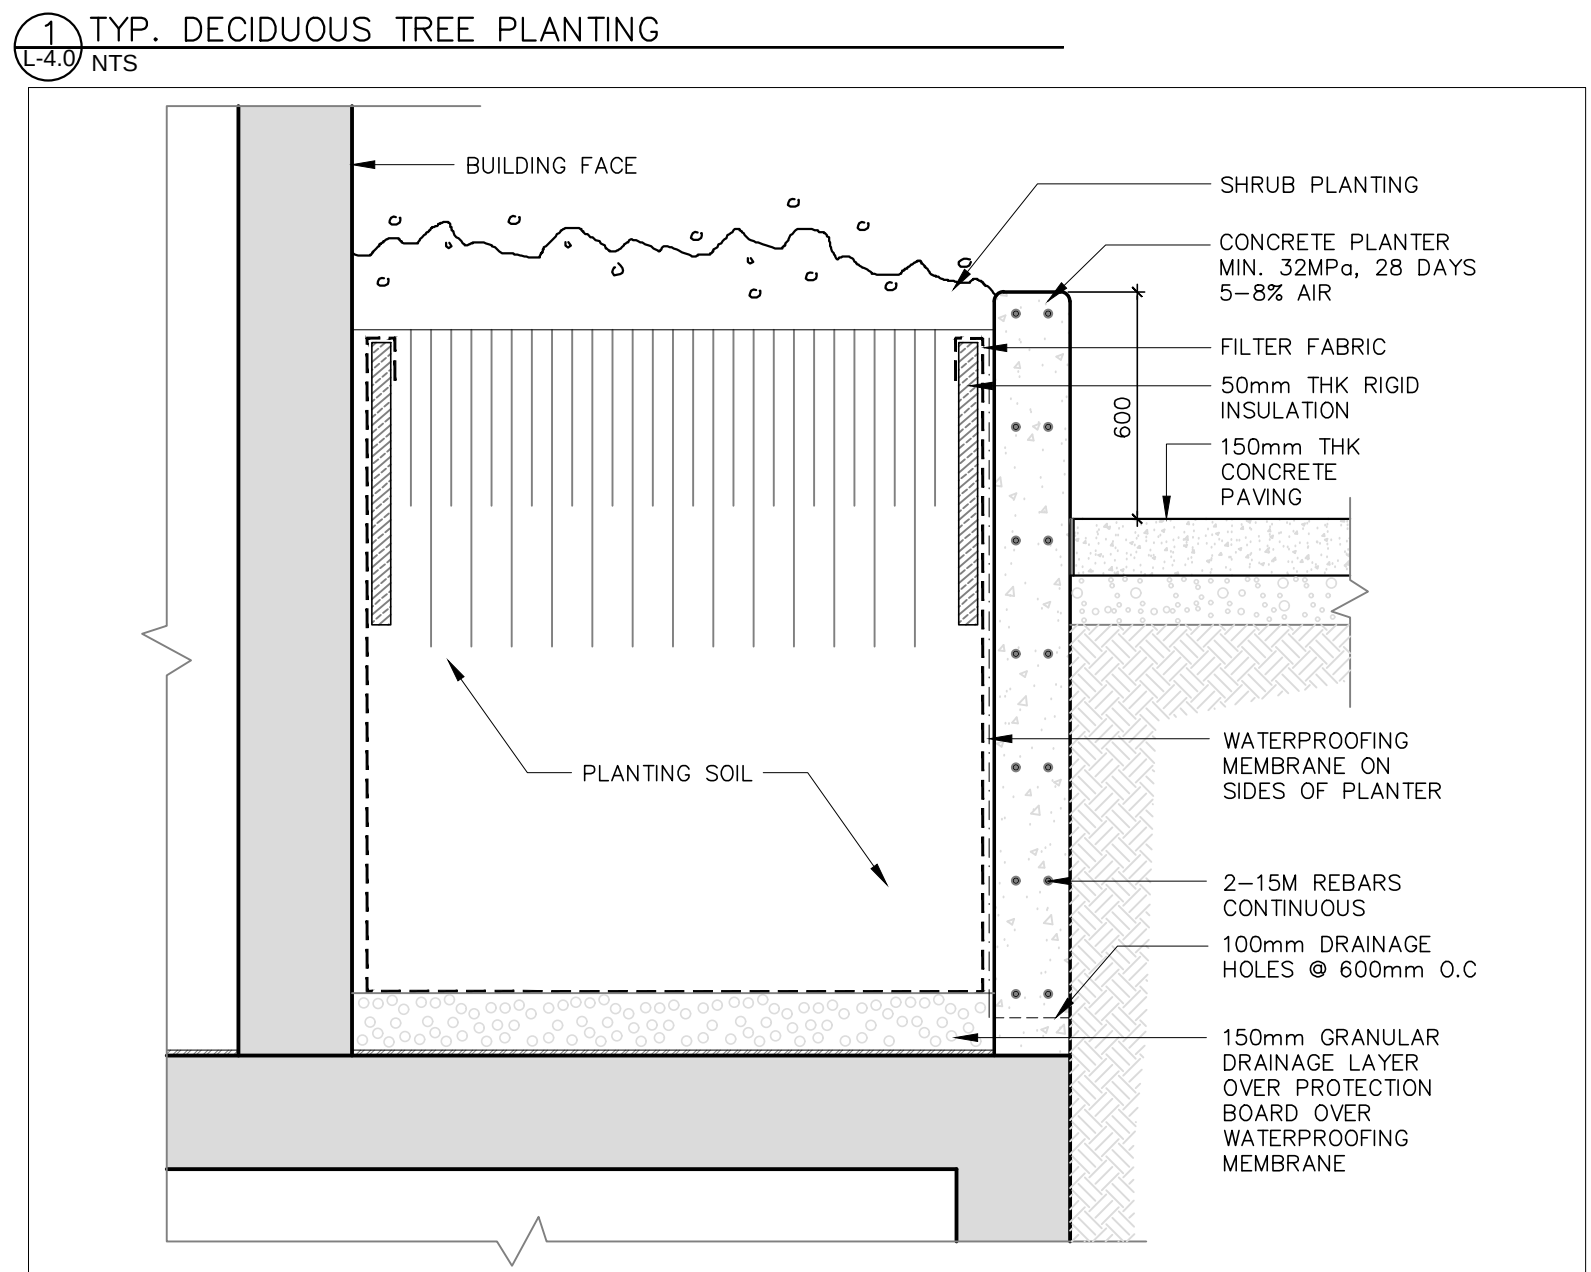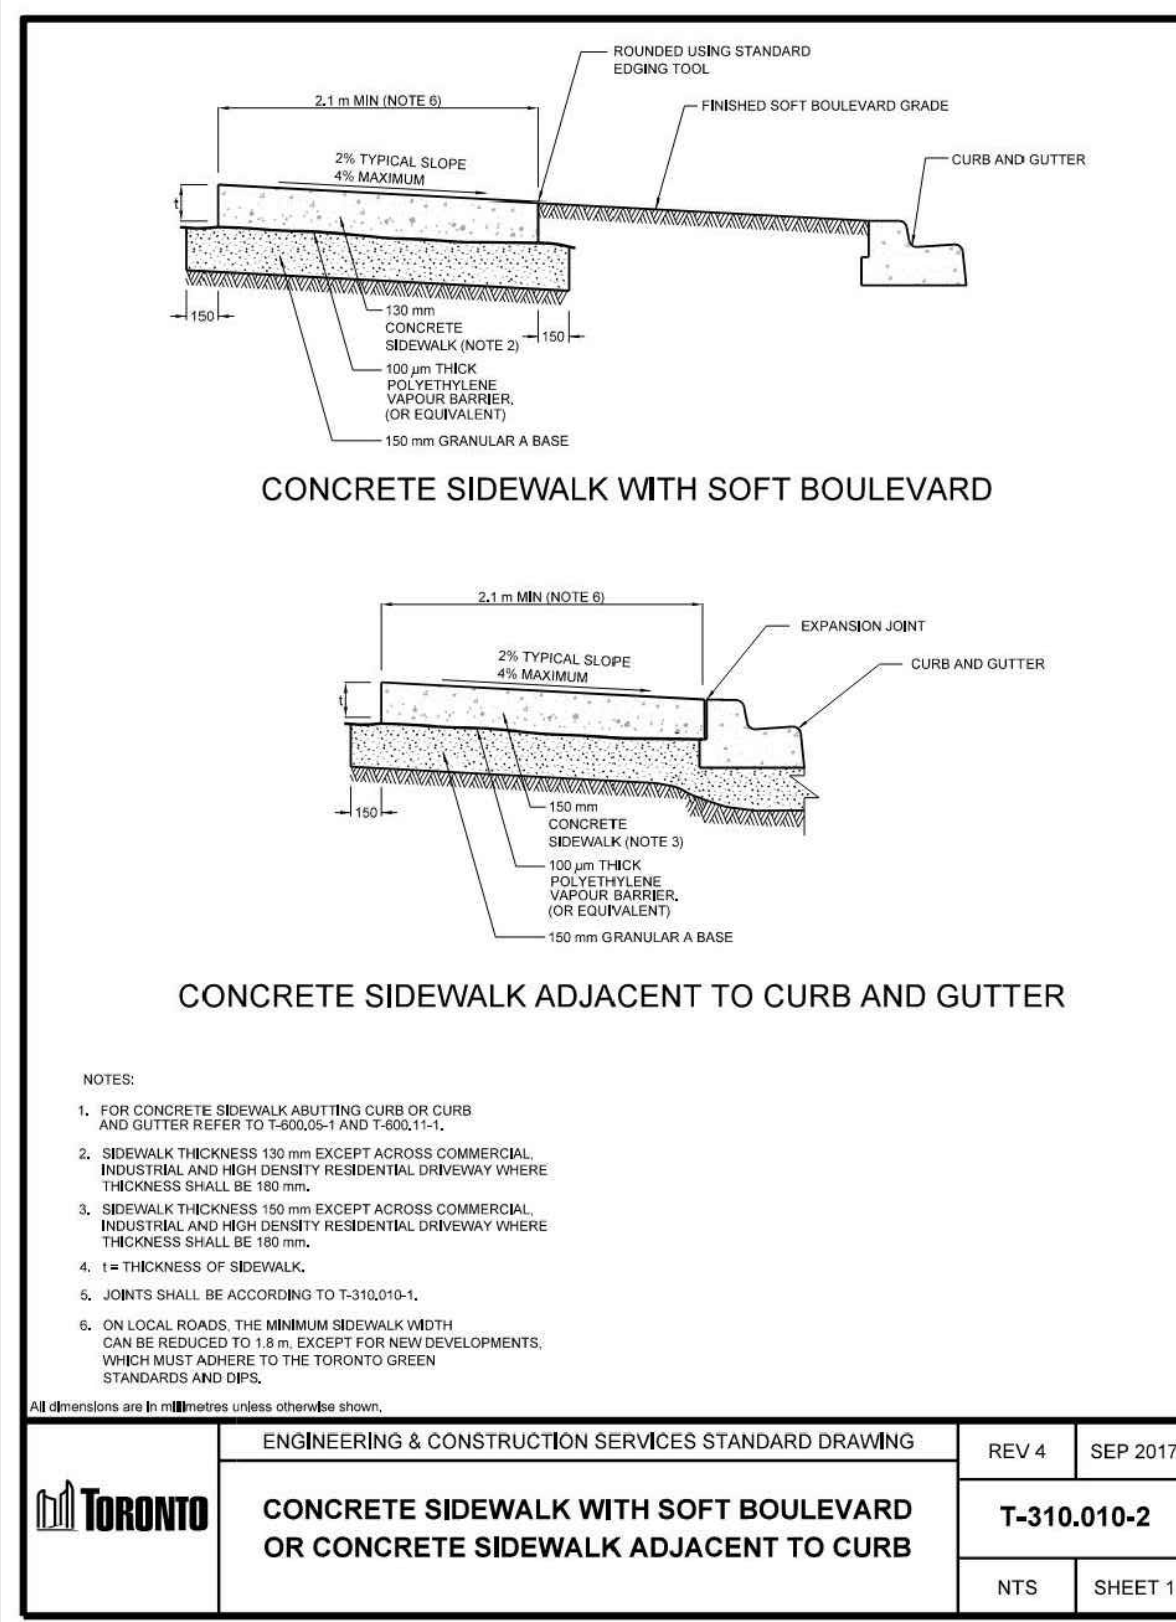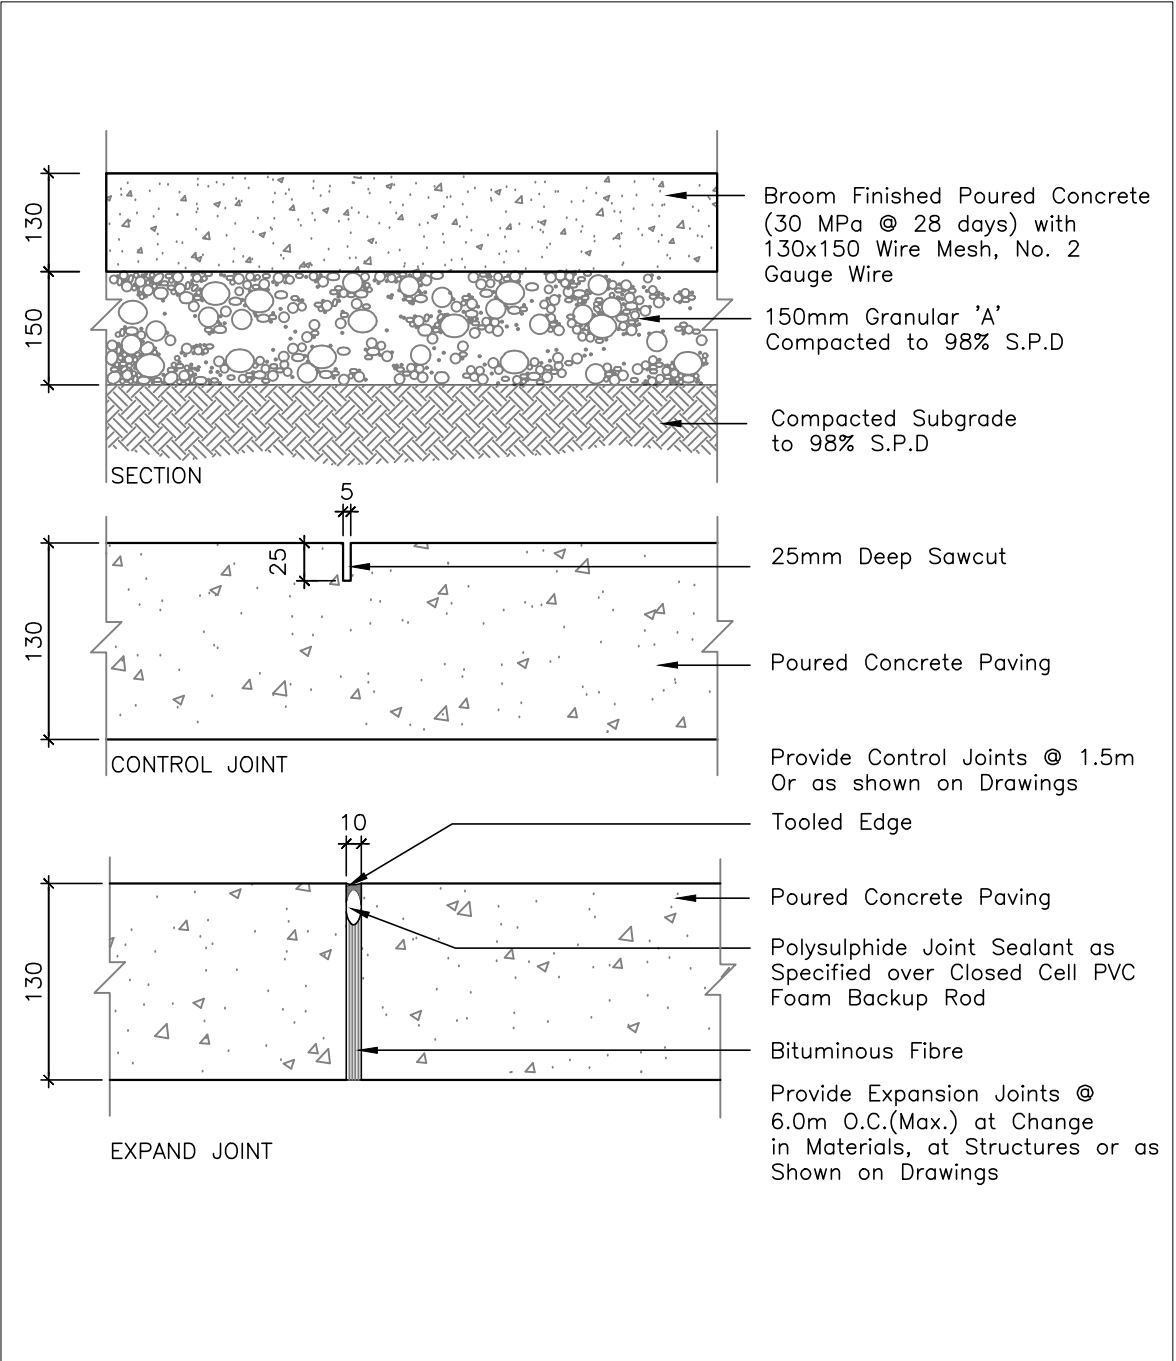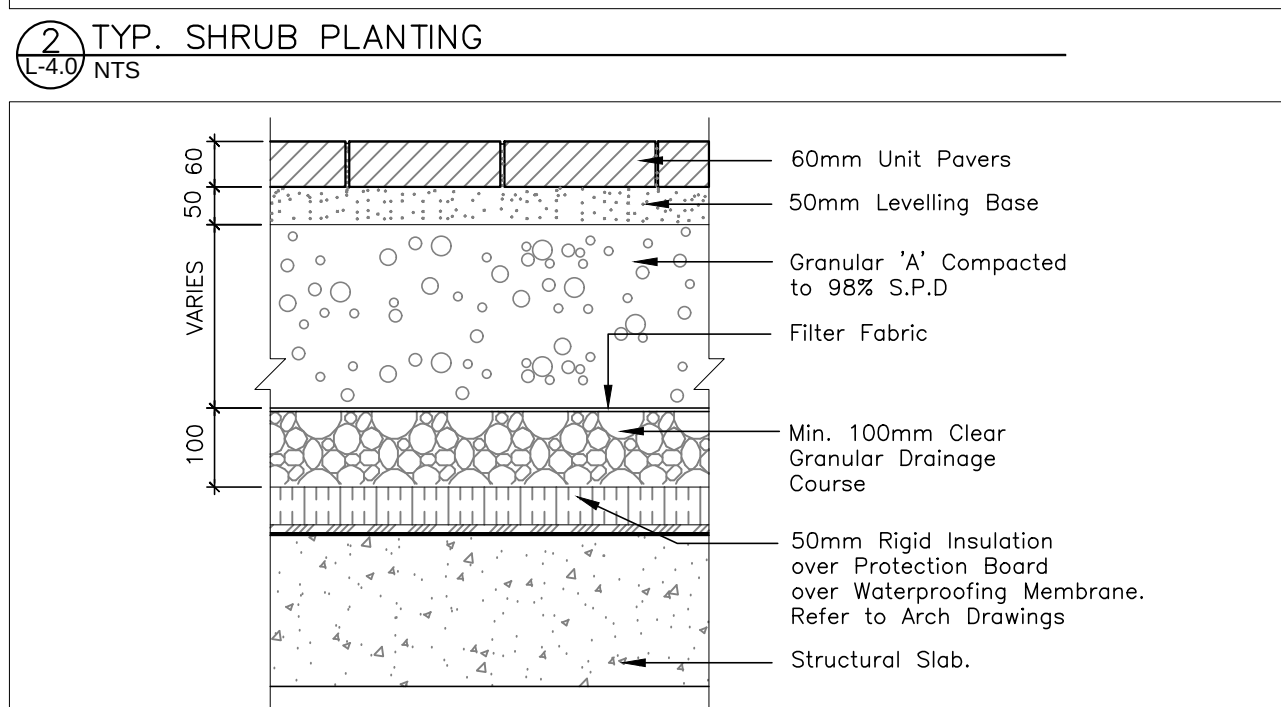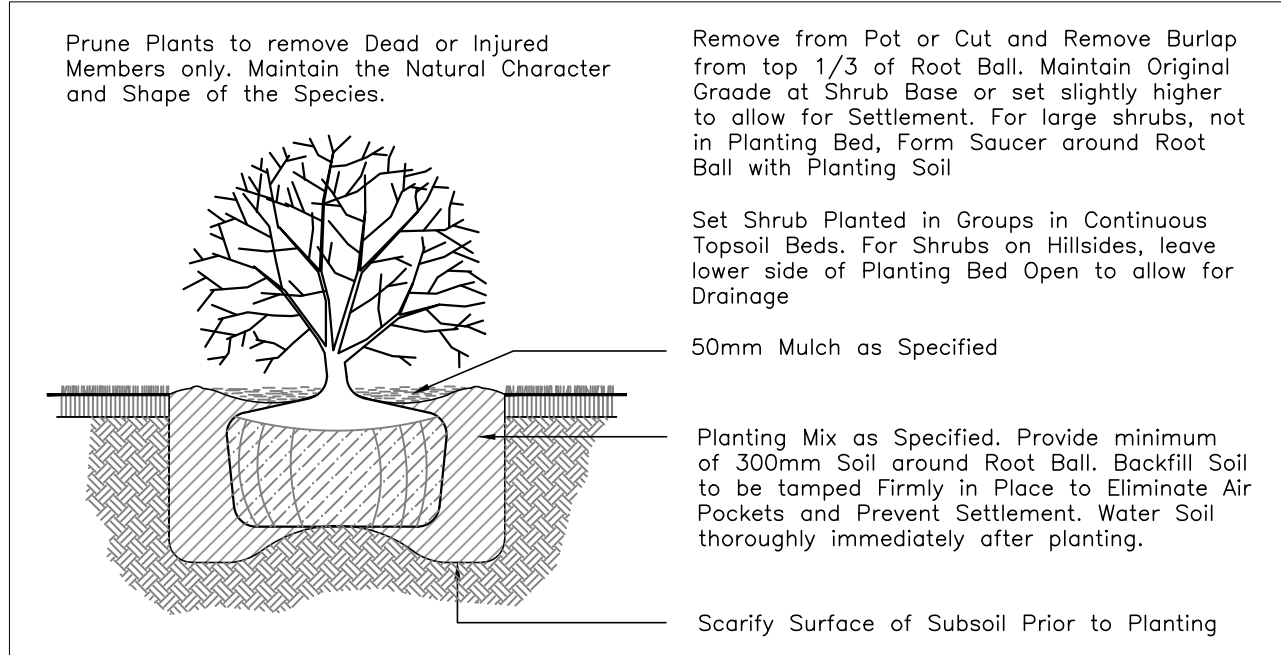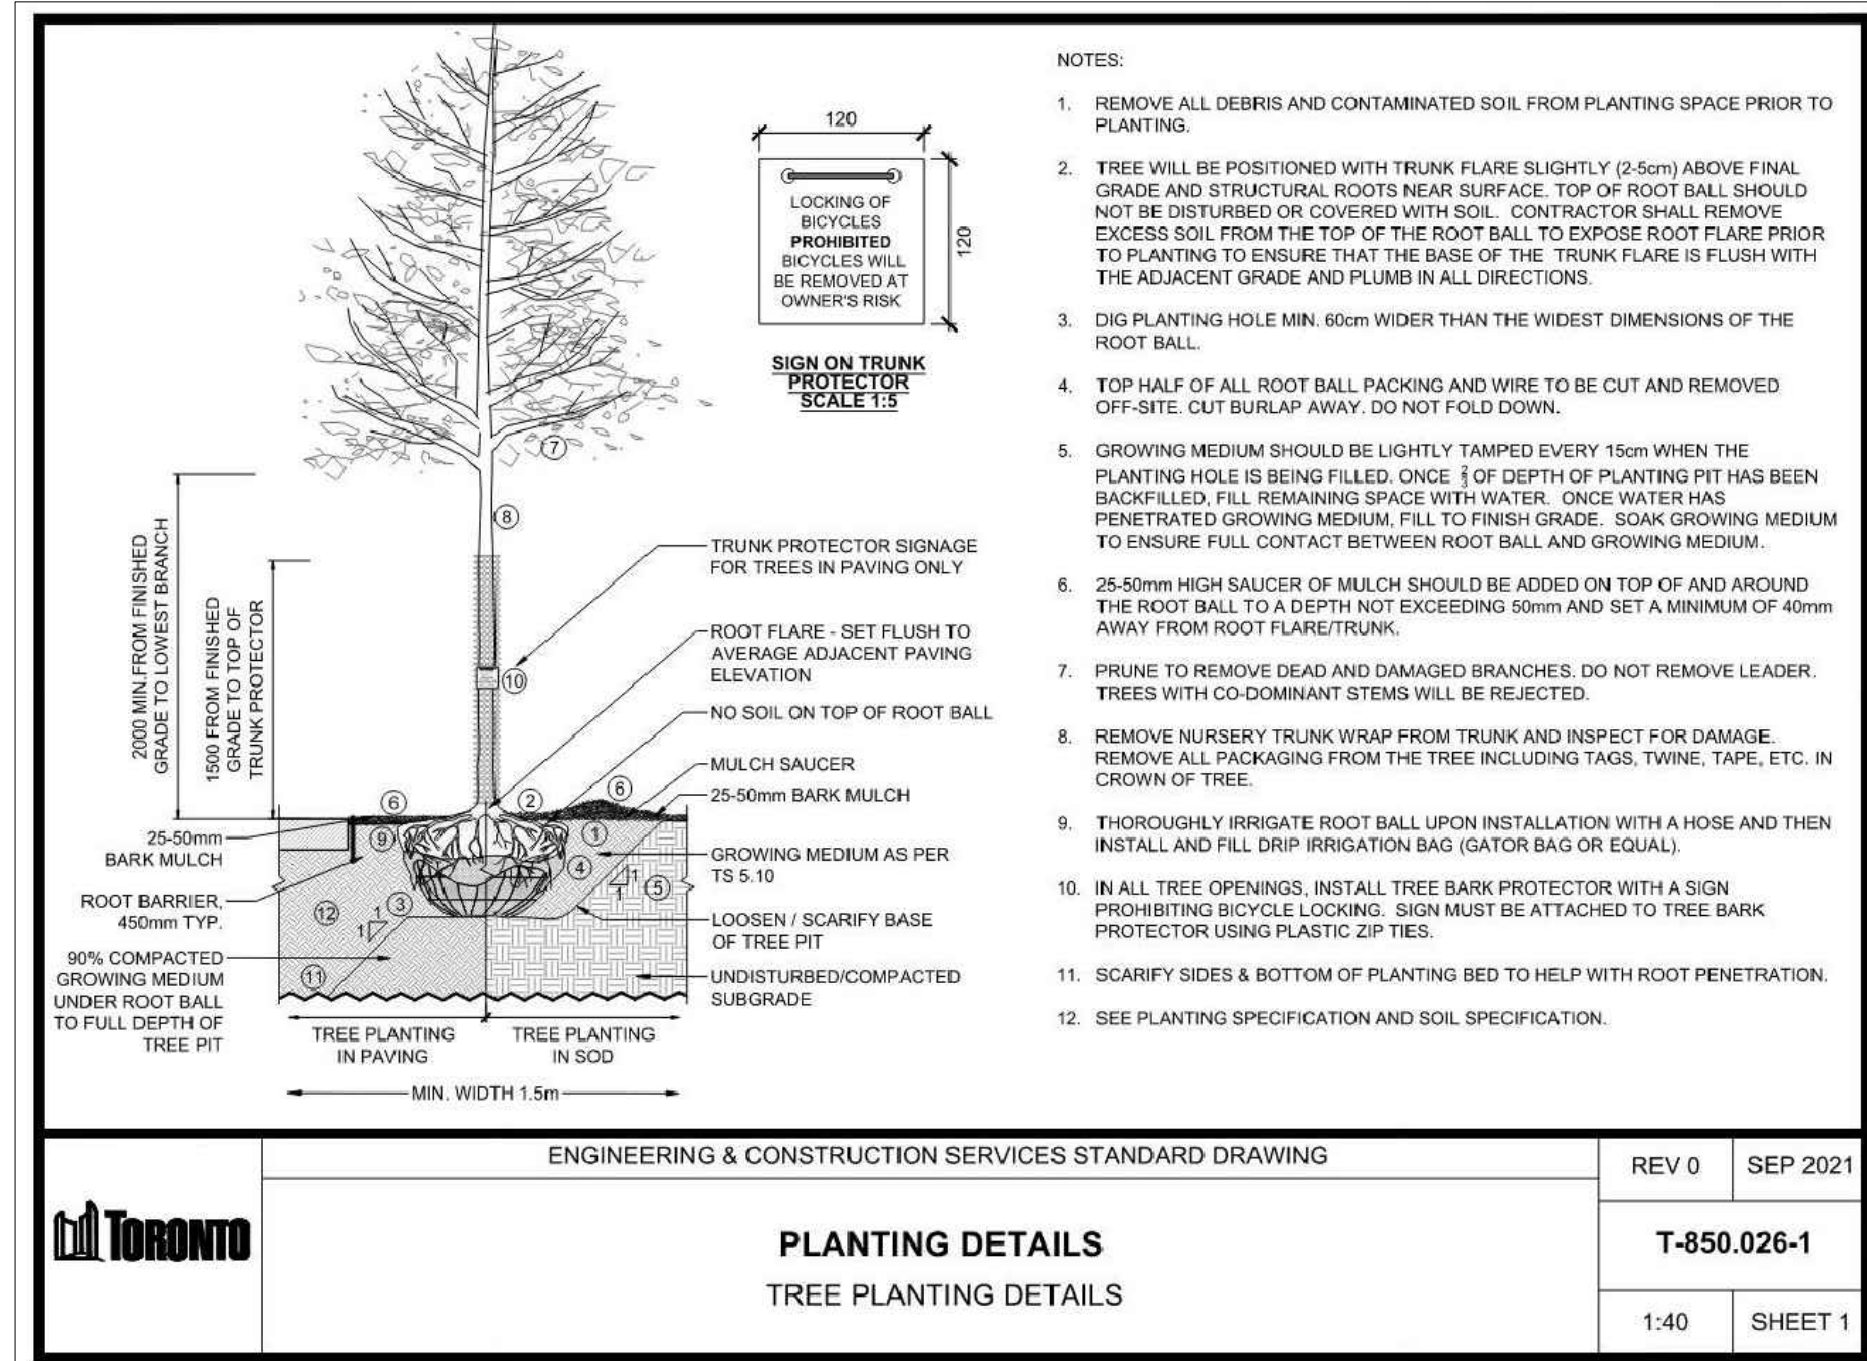

10 TYP. TRELLIS STRUCTURE

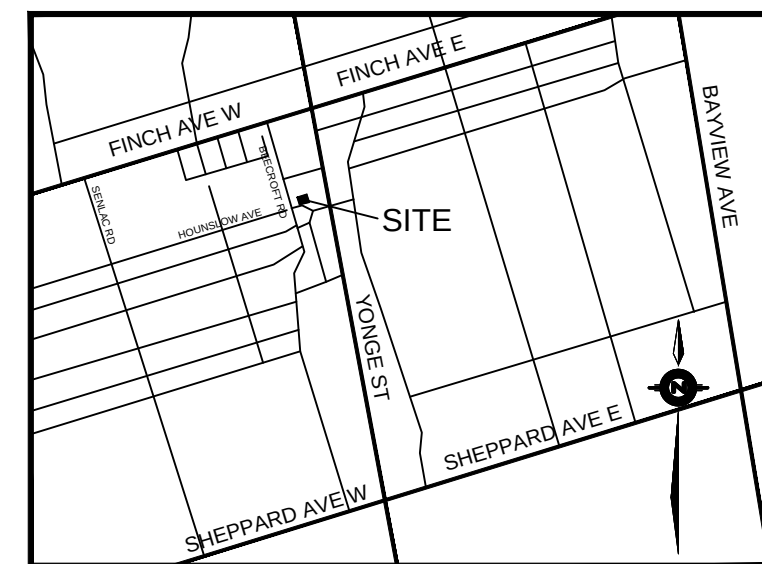

No.	Description	Date
5.	Issued for ZBA	29.Sep.2023
4.	Issued for Coordination	22.Sep.2023
3.	Issued for Coordination	06.Sep.2023
2.	Issued for Coordination	31.Aug.2023
1.	Issued for Coordination	20.July.2023

(Rev.)	No.	Description	Date
	5.	Issued for ZBA	29.Sep.2023
	4.	Issued for Coordination	22.Sep.2023
	3.	Issued for Coordination	06.Sep.2023
	2.	Issued for Coordination	31.Aug.2023
	1.	Issued for Coordination	20.July.2023

MEPDESIGN LANDSCAPE ARCHITECTS

1060 Sheppard Ave. West - Suite 100
Toronto, Canada M3J 0G7
+1 416.781.9205
studio@meppdesign.com
meppdesign.com

PROJECT NAME:

26-38 HOUNSLOW AVENUE

Toronto, Ontario

CLIENT:


HOUNSLOW HOLDINGS INC.

DRAWING TITLE:

LANDSCAPE DETAILS

Project Bearing:

Professional Seal:

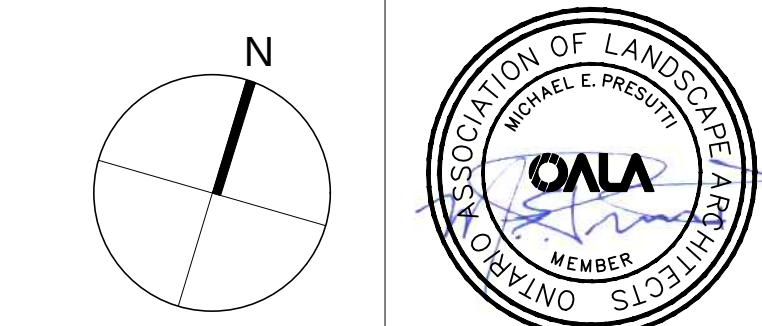


This drawing shall not be used for construction purposes unless the seal appearing hereon is signed and dated by the Landscape Architect.

Dwg. Scale: As Shown Plot Scale: 1=1
Drawn By: W.Y. File Name: .dwg
Checked By: M.P. Project Number: 23-611


Drawing Number: Sheet Number:

L-4.0 5 of 5

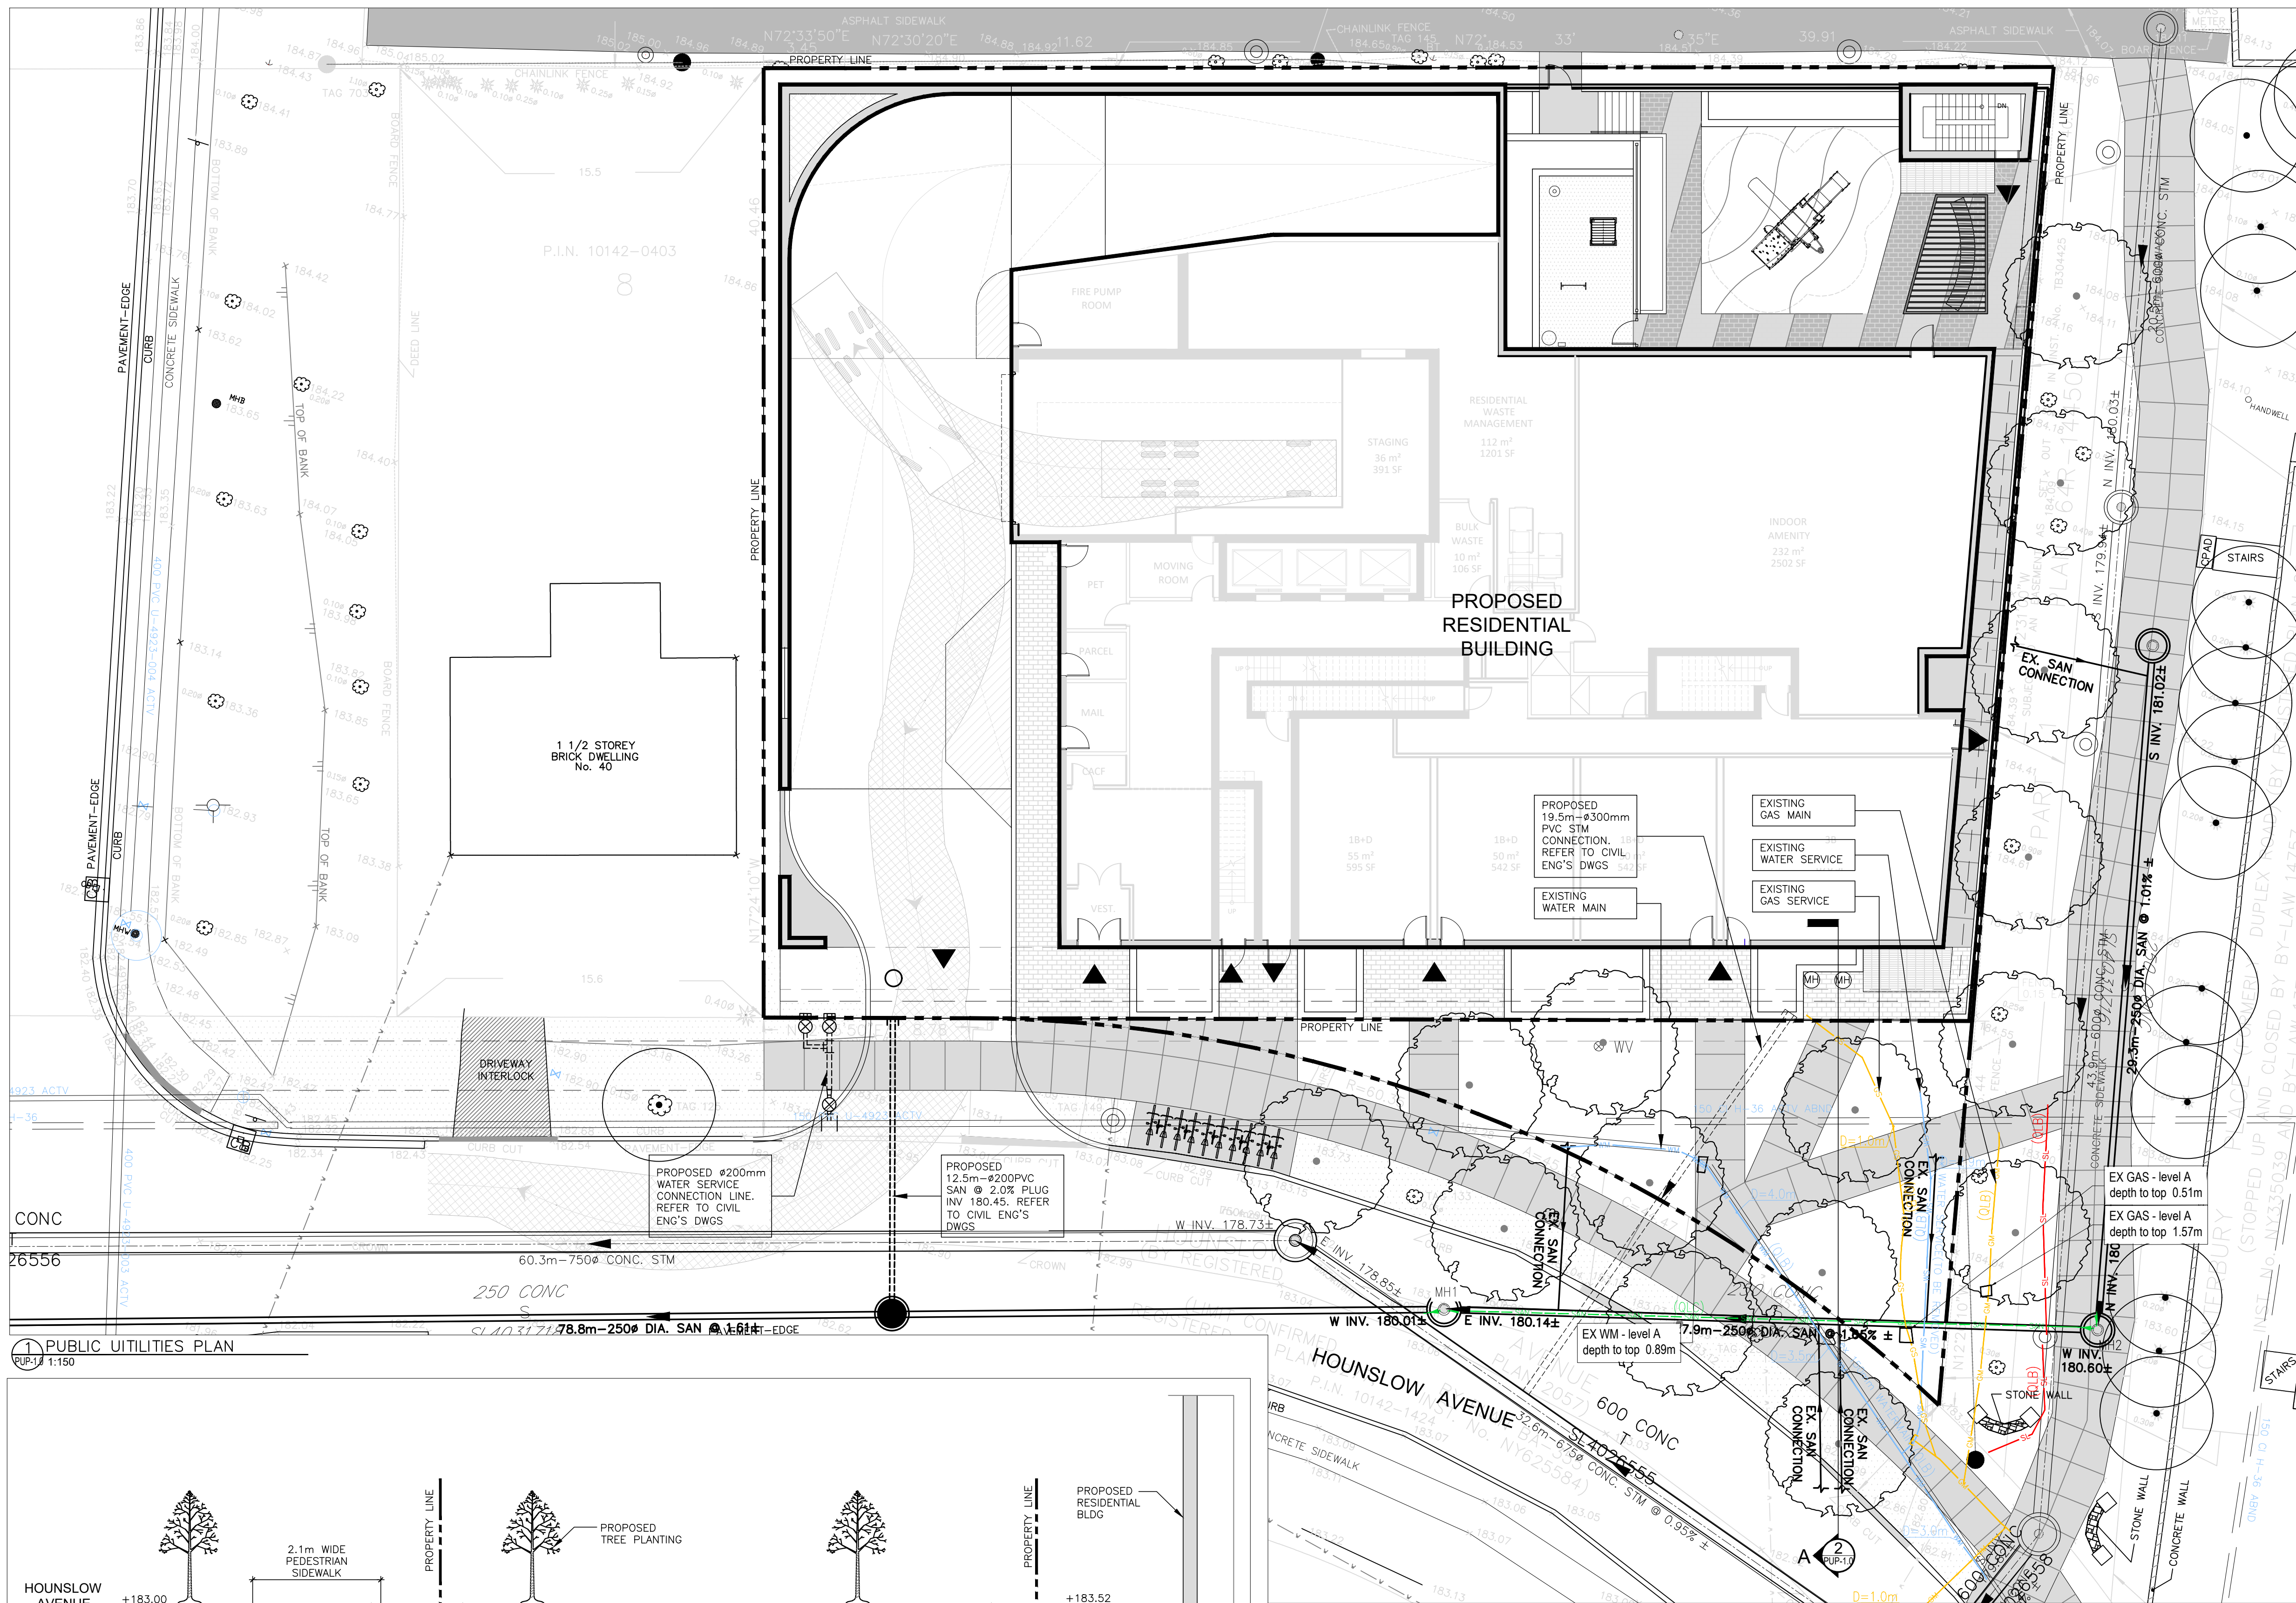

LEGEND

- EXISTING TREE TO REMAIN
- PROPOSED TREE PLANTING
- PROPOSED SHRUB PLANTING
- SOD PLANTING
- PROPOSED CONCRETE PAVING
- PROPOSED UNIT PAVING
- PROPERTY LINE

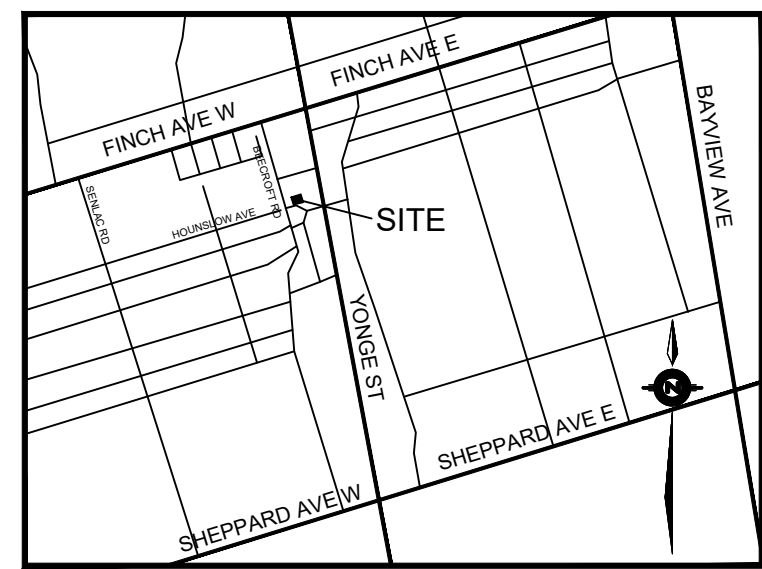

CONTEXT PLAN N.T.S.

5.	Issued for ZBA	29.Sep.2023
4.	Issued for Coordination	22.Sep.2023
3.	Issued for Coordination	06.Sep.2023
2.	Issued for Coordination	31.Aug.2023
1.	Issued for Coordination	20.July.2023

ISSUANCE / REVISIONS:

MEPDESIGN
LANDSCAPE ARCHITECTS

1060 Sheppard Ave. West - Suite 100
Toronto, Canada M3J 0G7
+1 416.781.9205
studio@meppdesign.com
meppdesign.com

PROJECT NAME:

26-38 HOUNSLOW AVENUE

Toronto, Ontario


CLIENT:

HOUNSLOW HOLDINGS INC.

DRAWING TITLE:

PUBLIC UTILITIES PLAN

Project Bearing: Professional Seal:

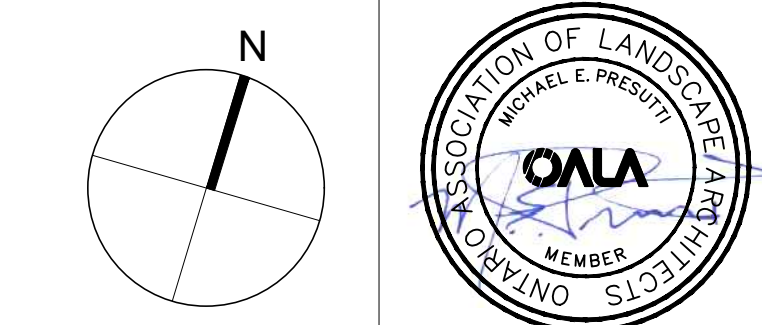


This drawing shall not be used for construction purposes unless the seal appearing hereon is signed and dated by the Landscape Architect.

Dwg. Scale: As Shown Plot Scale: 1=1
Drawn By: W.Y. File Name: .dwg
Checked By: M.P. Project Number: 23-611

Drawing Number: Sheet Number:

PUP-1.0 1 of 1

1 PUBLIC UTILITIES PLAN
PUP 1:150

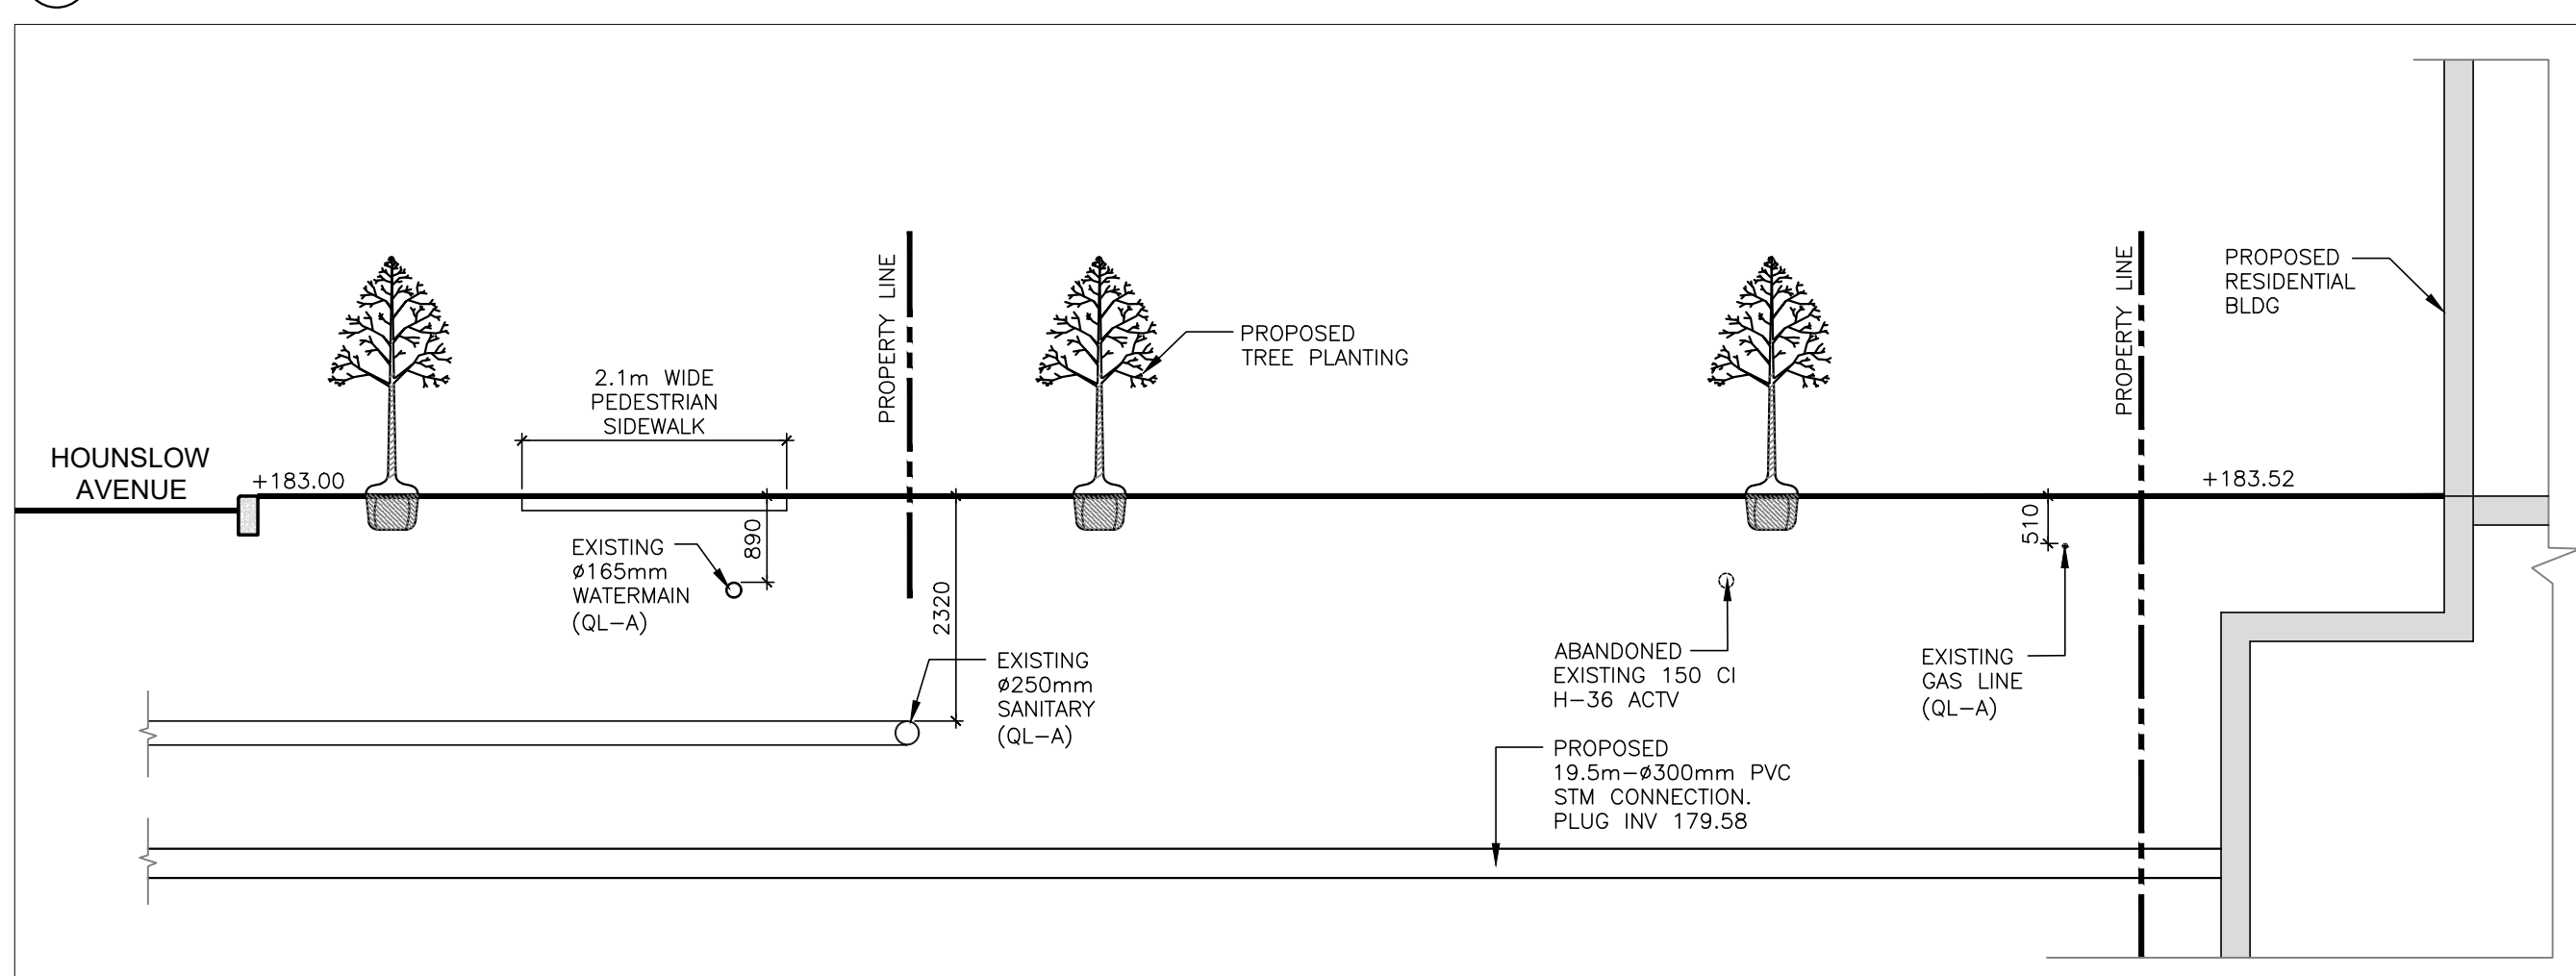

2 SECTION A-A
PUP 1:150

NOTE:

PLEASE NOTE THAT THE SITE SERVICING PLAN HAS BEEN PREPARED BY WSP AND SUBMITTED FOR ZBA. THE DESIGN AND COORDINATION OF SERVICING AND UTILITY WORKS HAS BEEN COORDINATED WITH MECHANICAL, ARCHITECTURAL, LANDSCAPE AND CIVIL CONSULTANTS.

PUBLIC UTILITIES PLAN AND SECTIONS AS PER CITY OF TORONTO DIGITAL MAPS OWNERS GROUP (DMOG) AND ALL UNDERGROUND UTILITY LOCATES WITHIN THE STREETScape HAS BEEN SITE VERIFIED BY 'TELECOM' IN THE FORMAL SUBSURFACE UTILITY INVESTIGATION REPORT (LEVEL A) DATED SEPTEMBER 16TH, 2023.

