



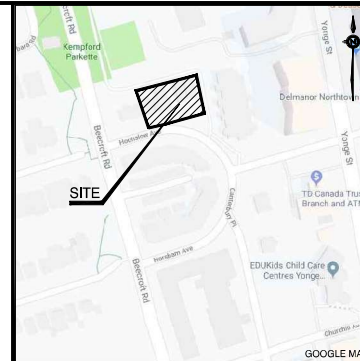

LEGEND

- | | |
|---|------------------------------|
|  | SANITARY SEWER AND MANHOLE |
|  | STORM SEWER AND MANHOLE |
|  | 150Ø SUBDRAIN IN FILTERCLOTH |
|  | CATCHBASIN / AREA DRAIN |
|  | DOUBLE CATCHBASIN |
|  | VALVE AND BOX |
|  | HYDRANT AND VALVE |
|  | WATER METER |
|  | SIAMESE CONNECTION |
|  | LIMIT OF PROPERTY |

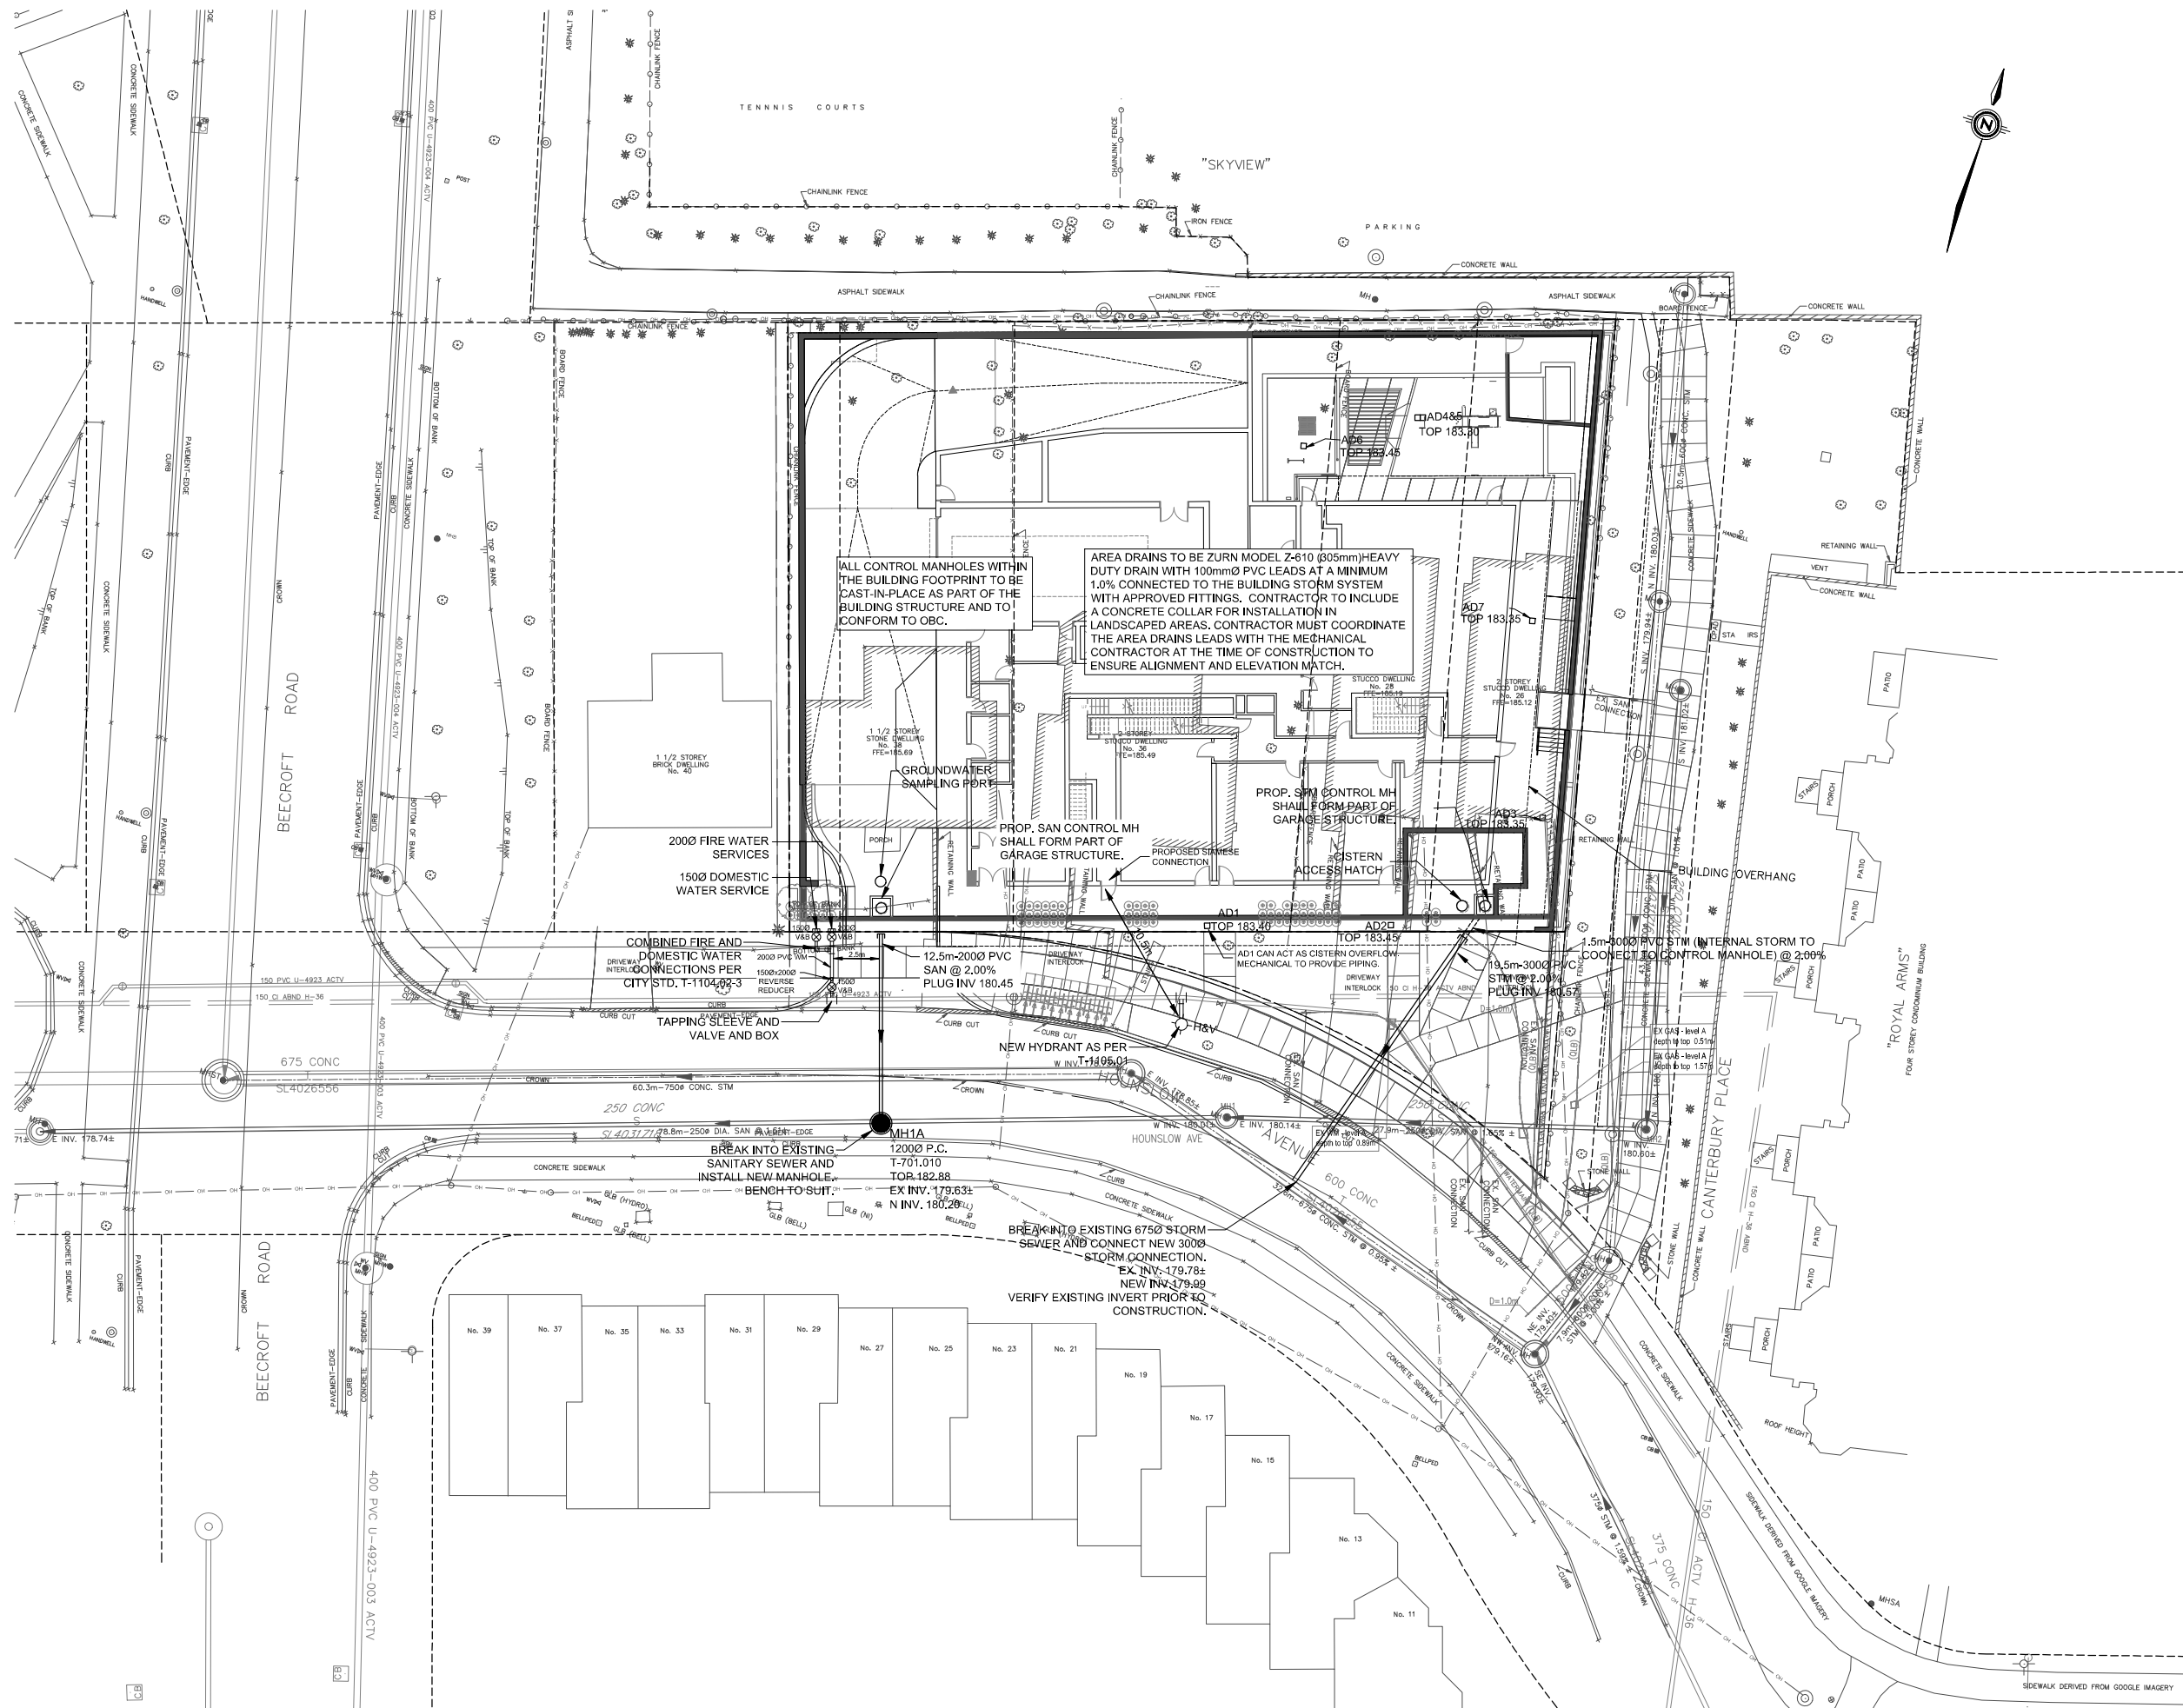

ACCEPTED TO BE IN ACCORDANCE WITH THE CITY OF
TORONTO STANDARDS.
THIS ACCEPTANCE IS NOT CONSTRUED AS
VERIFICATION OF ENGINEERING CONTENT.

Ashraf Hanna, P. Eng., Manager, Development Engineering

DATE _____

BENCHMARK

ELEVATIONS SHOWN HEREON ARE GEODETIC AND ARE
RELATED TO CITY OF TORONTO BENCH MARK 12319653421
HAVING AN ELEVATION OF 179.378 METRES.

2.	RE-ISSUE FOR OBA/ZBA SUBMISSION	P.S.	2024-03-28	R.O.Y.	
1.	ISSUE FOR OBA/ZBA SUBMISSION	P.S.	2023-10-23	R.O.Y.	
No.	REVISIONS TO DRAWING	BY	DATE	APPR.	

ALL PREVIOUS ISSUES OF THIS DRAWING ARE SUPERSEDED

CLIENT _____

HOUNSLOW HOLDINGS INC.



PROJECT TITLE	
---------------	--


26-38 HOUNSLOW AVE.

SHEET TITLE

SITE SERVICING PLAN



100 Commerce Valley Dr. West, Thornhill, ON Canada L3T 0A1
t: 905.882.1100 f: 905.882.0055 WWW.WSP.COM

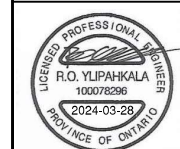

DESIGNED	DRAWN	CHECKED
P.Q.A.	P.Q.A.	R.O.Y.
SCALE	DATE	MAR 2024
1:200		
PROJECT NUMBER	DWG. NUMBER	
CA0003234.0568	SS1	

