


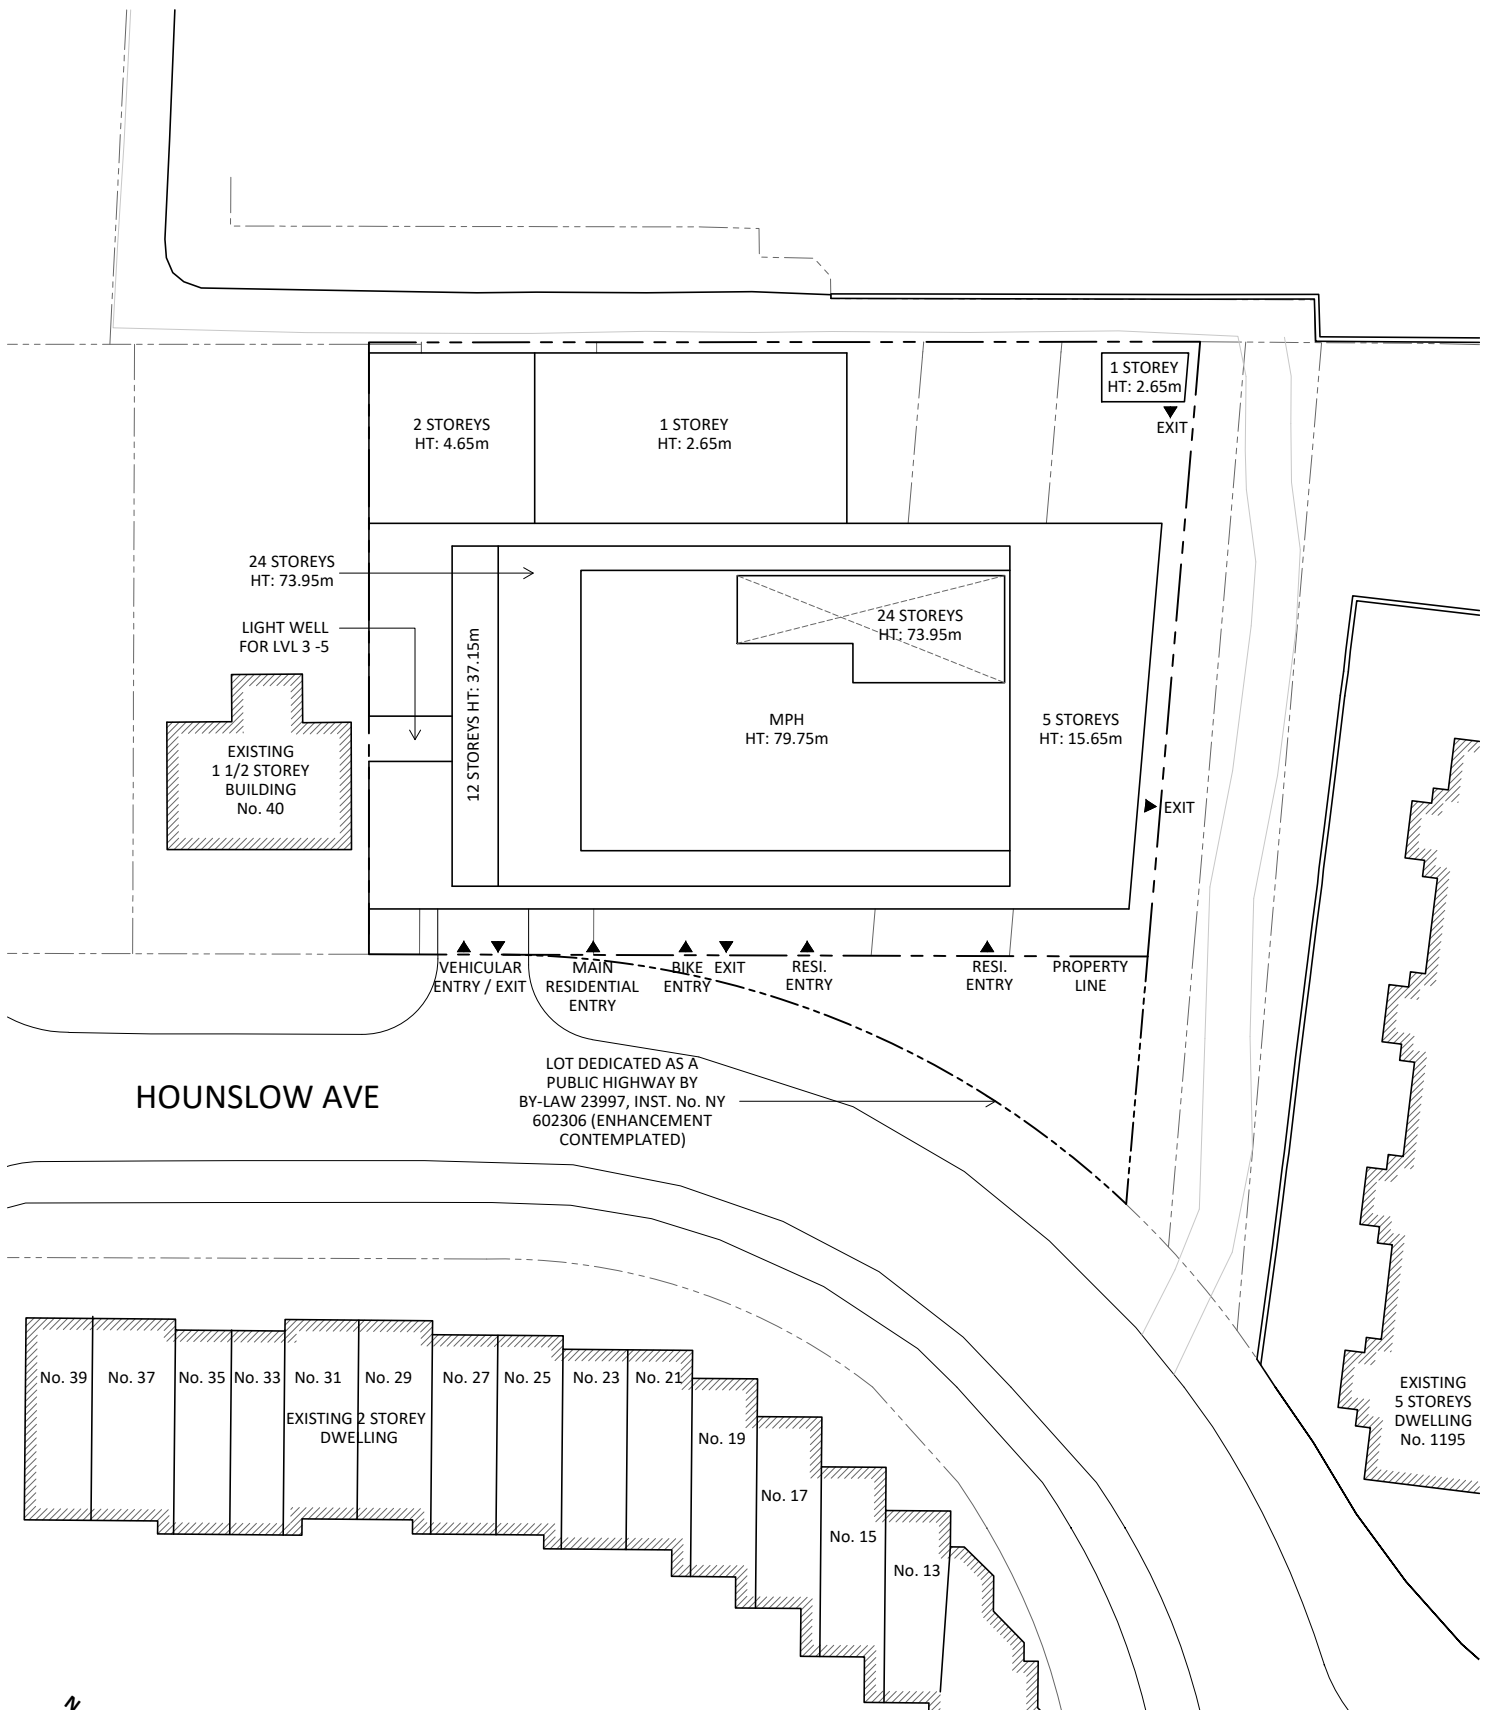


SITE PLAN

20 De Boers Drive, suite 525
Toronto, Ontario, M3J 0H1
t. 416 901 6528 www.studiojci.com

STUDIOJCI

Address: 26-38 Hounslow Ave, ON M2N 2A8
Scale: 1:500
Date: September 29, 2023

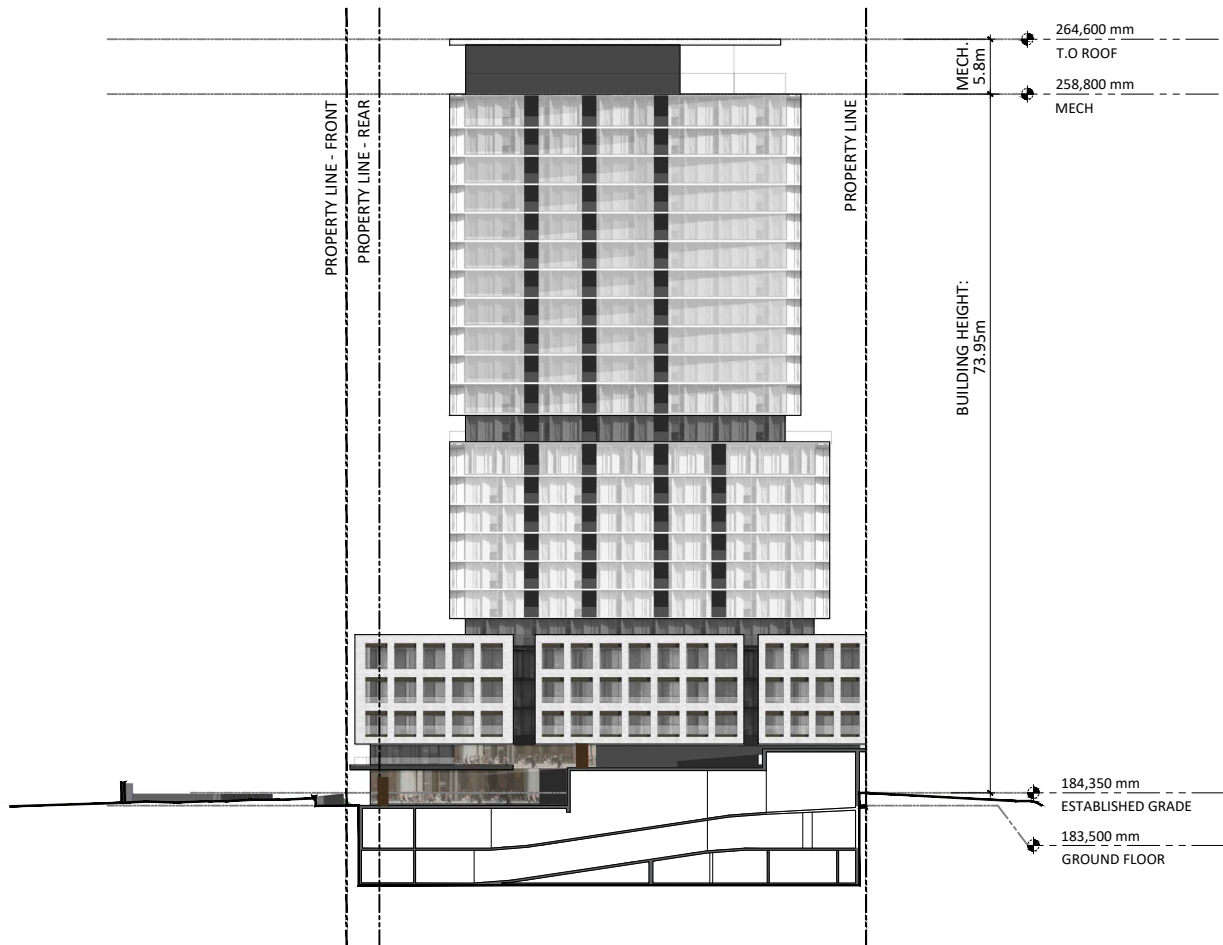


NORTH ELEVATION

20 De Boers Drive, suite 525
 Toronto, Ontario, M3J 0H1
 t. 416 901 6528 www.studiojci.com

STUDIOJCI

Address: 26-38 Hounslow Ave, ON M2N 2A8
 Scale: 1:800
 Date: September 29, 2023

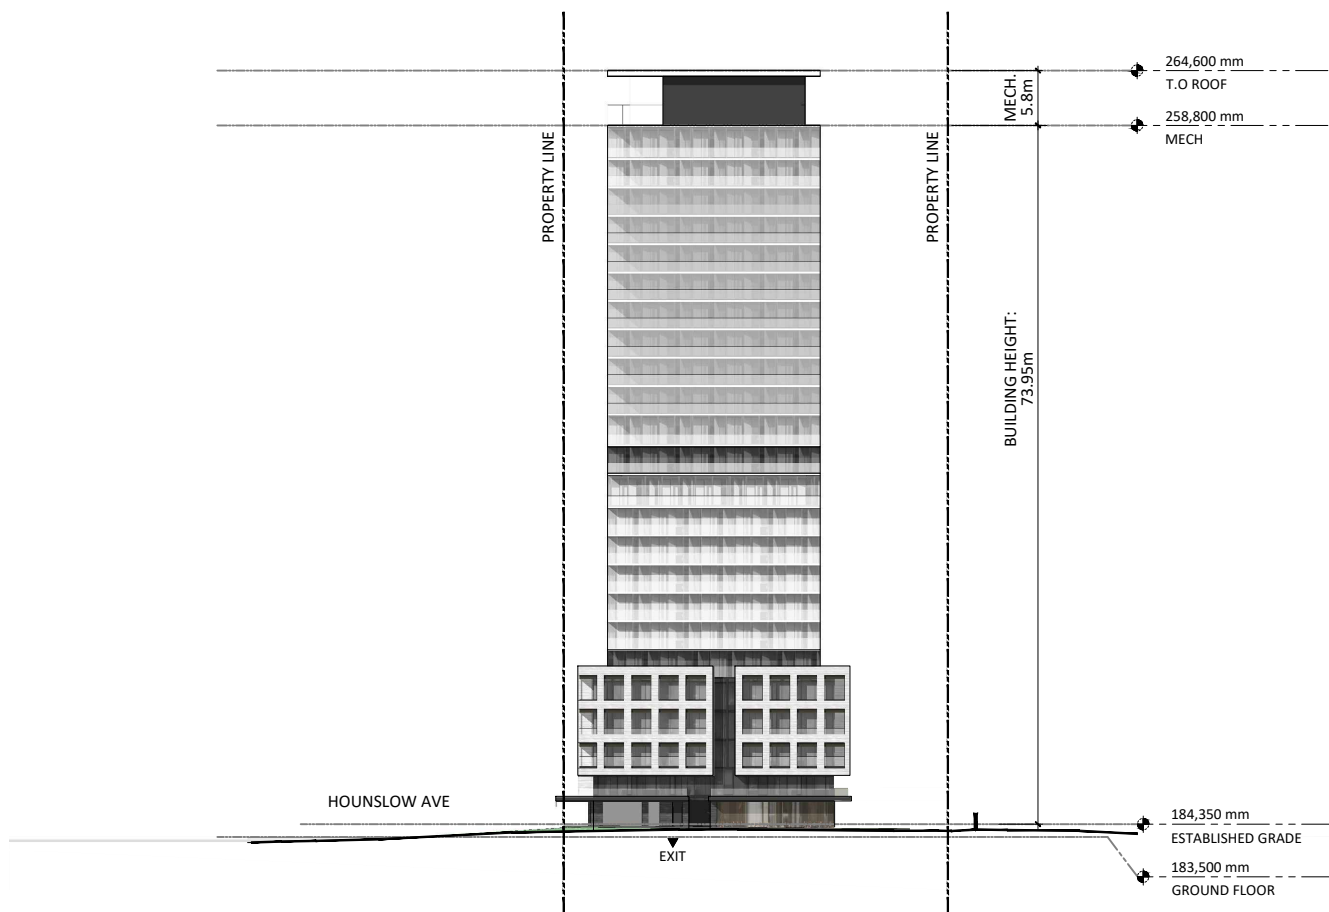


EAST ELEVATION

20 De Boers Drive, suite 525
Toronto, Ontario, M3J 0H1
t. 416 901 6528 www.studiojci.com

STUDIOJCI

Address: 26-38 Hounslow Ave, ON M2N 2A8
Scale: 1:800
Date: September 29, 2023

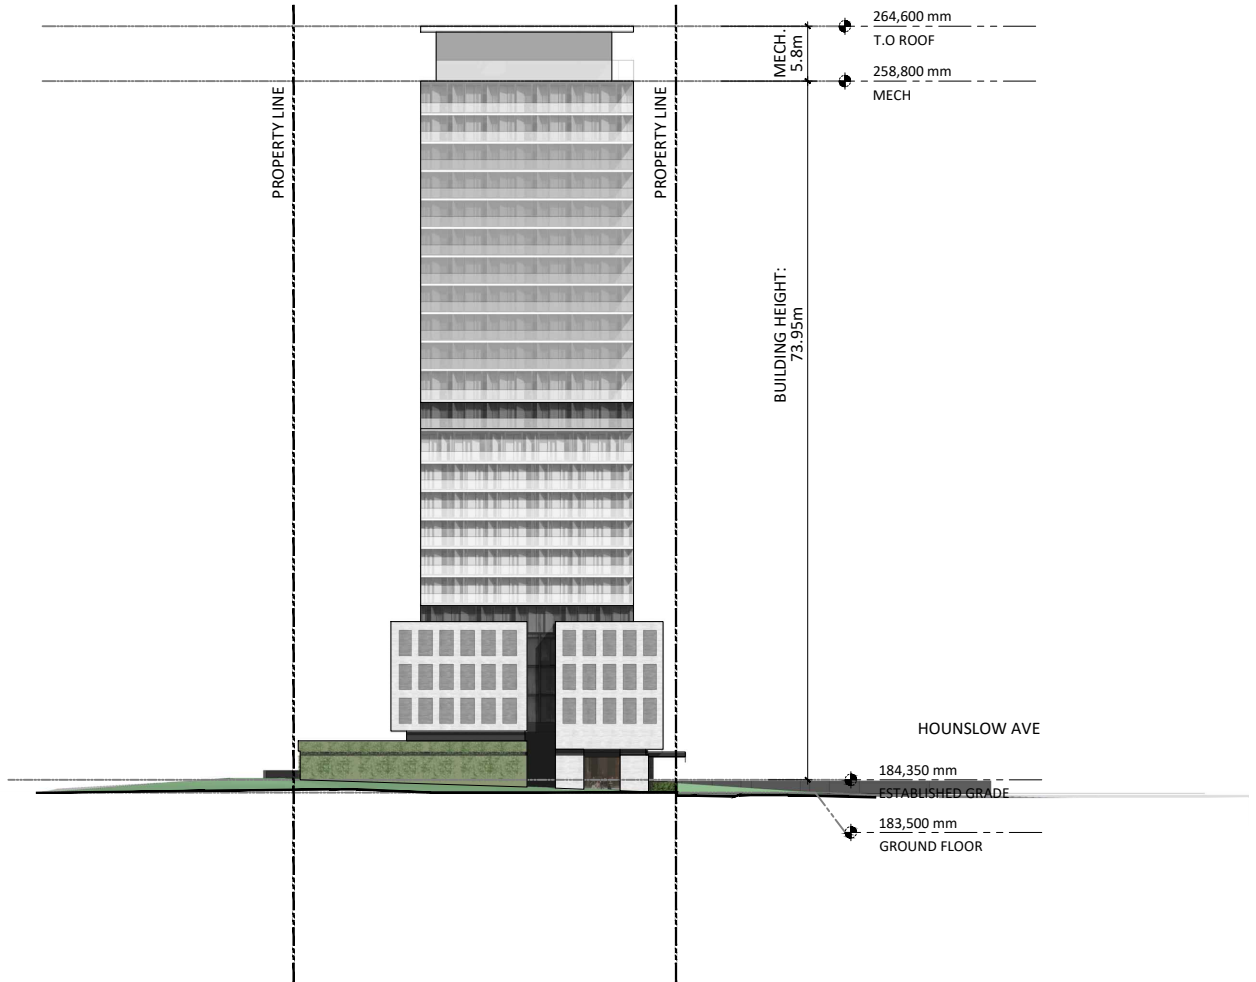


WEST ELEVATION

20 De Boers Drive, suite 525
 Toronto, Ontario, M3J 0H1
 t. 416 901 6528 www.studiojci.com

STUDIOJCI

Address: 26-38 Hounslow Ave, ON M2N 2A8
 Scale: 1:800
 Date: September 29, 2023

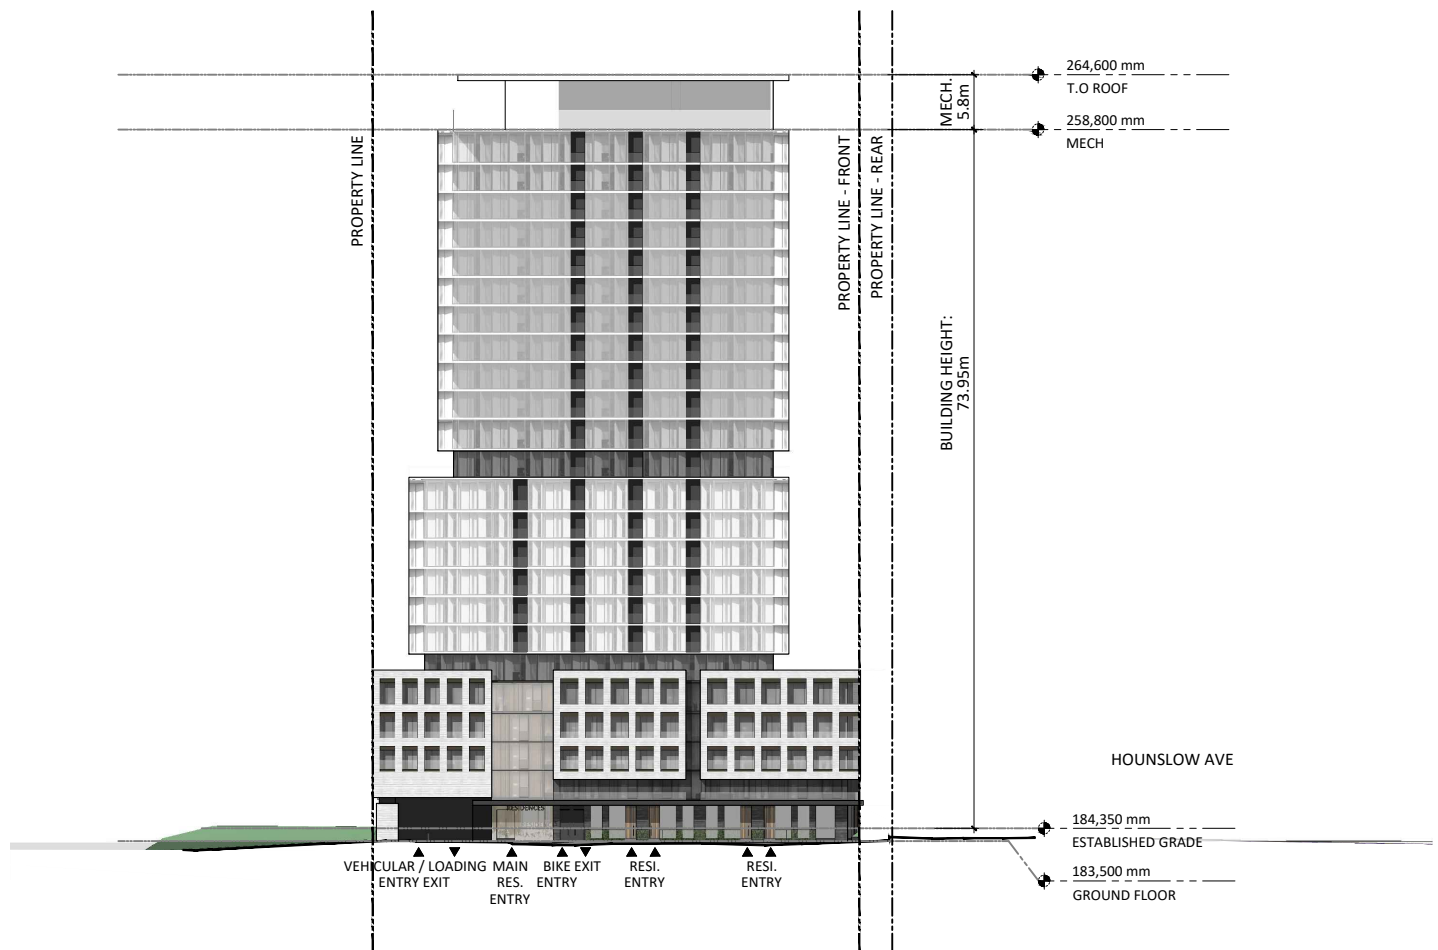

SOUTH ELEVATION

20 De Boers Drive, suite 525
 Toronto, Ontario, M3J 0H1
 t. 416 901 6528 www.studiojci.com

STUDIOJCI

Address: 26-38 Hounslow Ave, ON M2N 2A8
 Scale: 1:800
 Date: September 29, 2023